

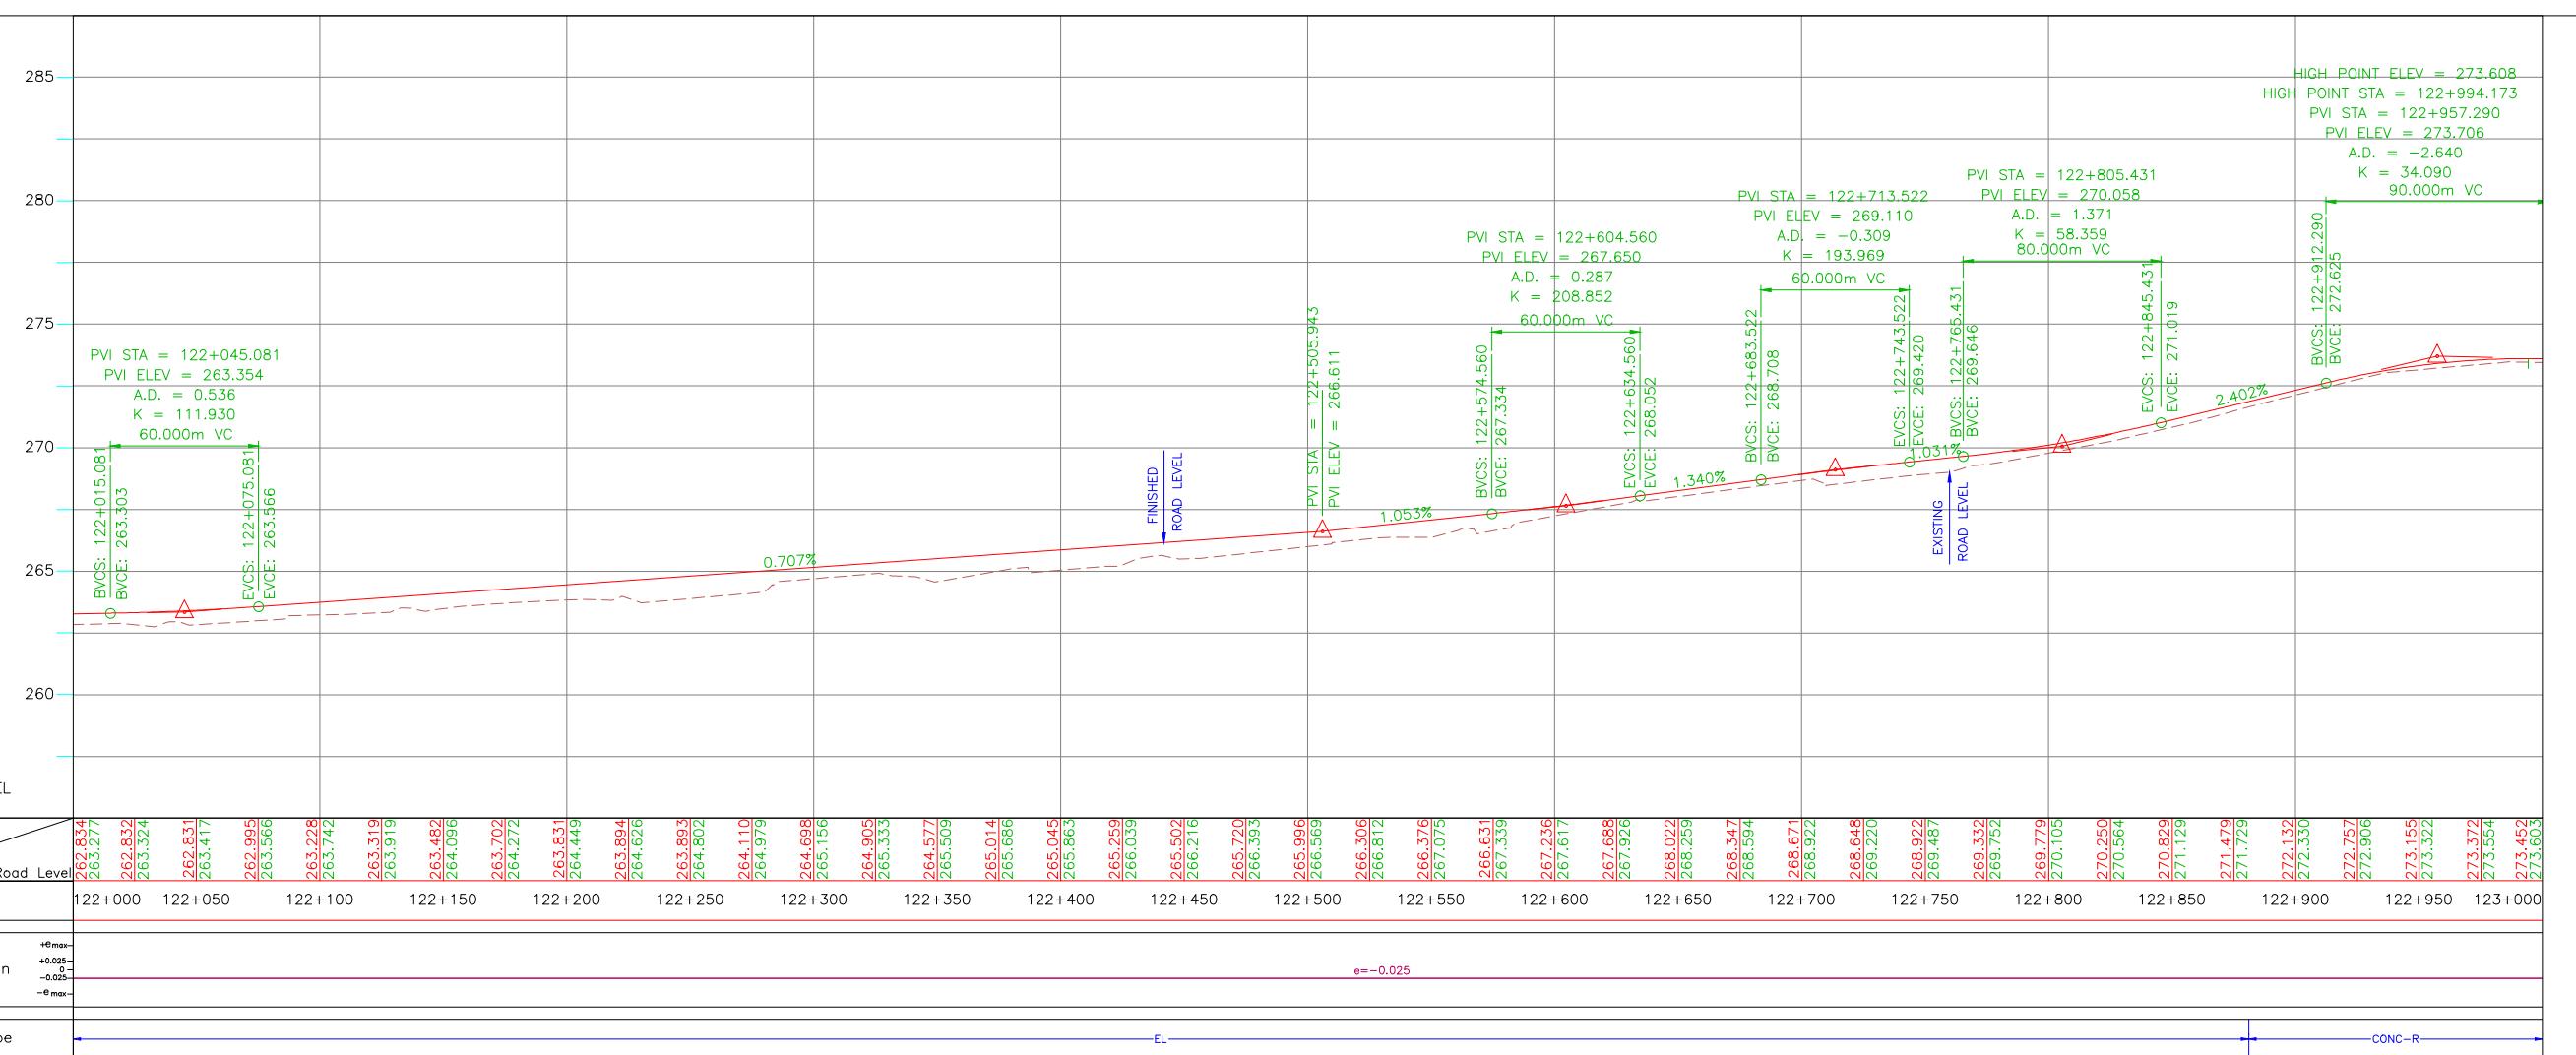
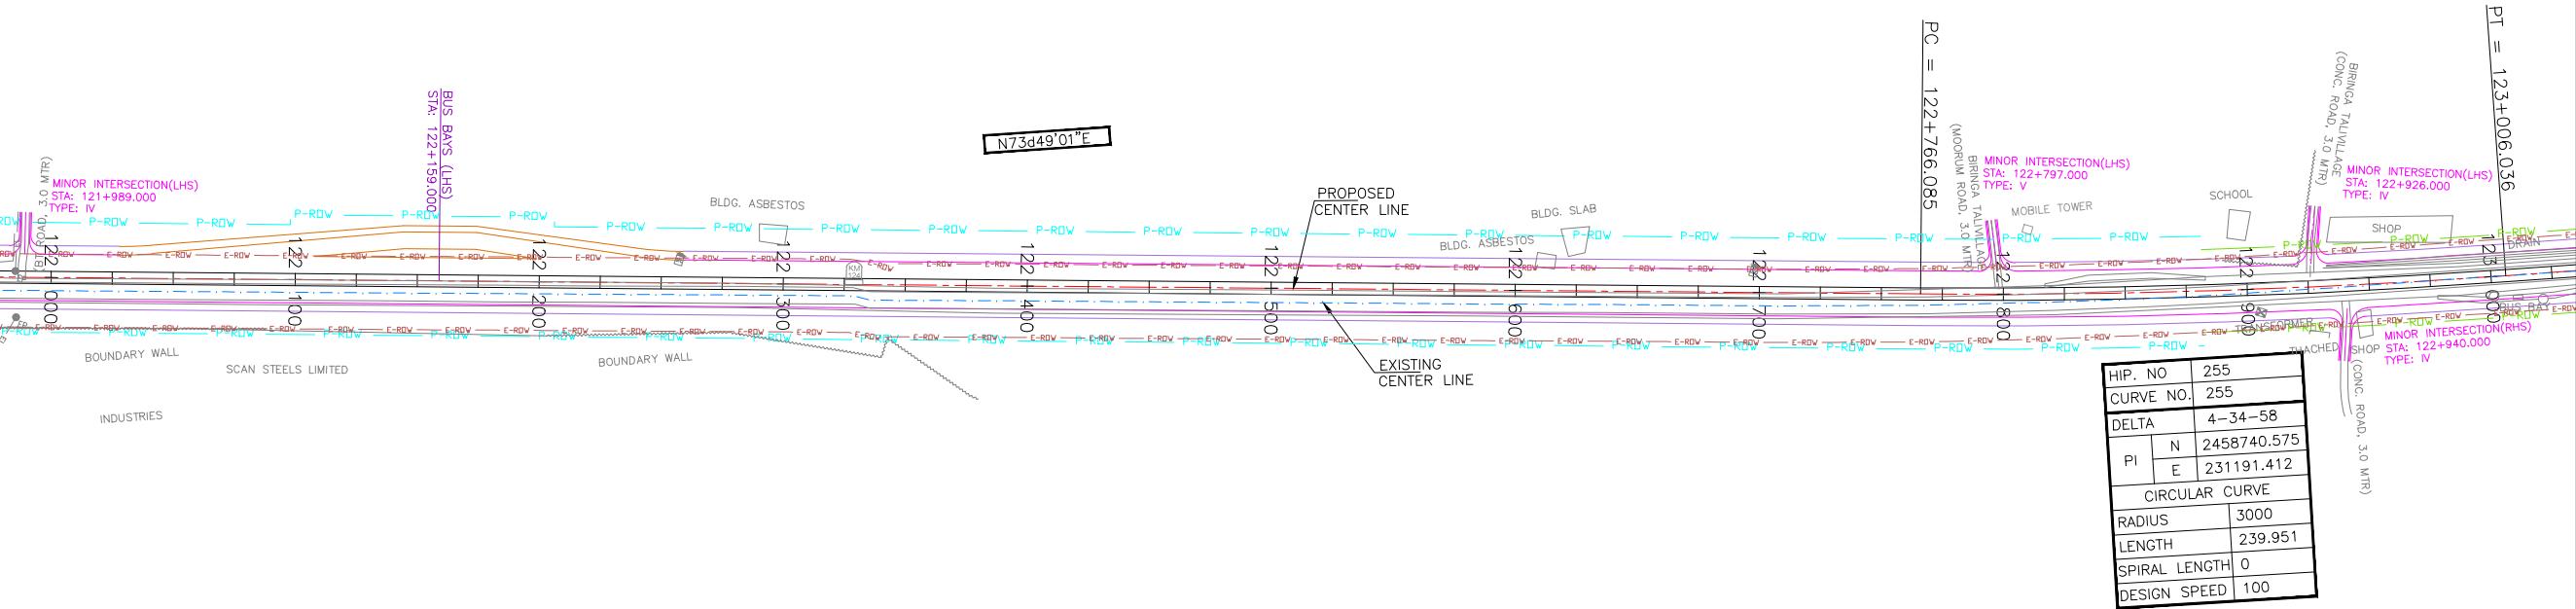



		Date	April 2010	Drawing Title :	PLAN AND PROFILE	Scale :	0 20 40 60 80 100m	CONSULTANTS:	Pricewaterhouse Coopers Pvt. Ltd.	Client:	GOVERNMENT OF ORISSA
		Drawn By	Tabish Javed	Designed By	Subir Roy			Pricewaterhouse Coopers		WORKS DEPARTMENT	
Mkd.	Descriptions	Date	By	Checked By	S.Rakshit					Project:	PPP TECHNO-ECONOMIC FEASIBILITY STUDY AND TRANSACTION ADVISOR FOR SELECTED STATE ROADS IN THE STATE OF ORISSA
	REVISION			Approved By	Avadesh	Drawing Number :	73231\LASA\HIGHWAYS\PPP\PP - 118				

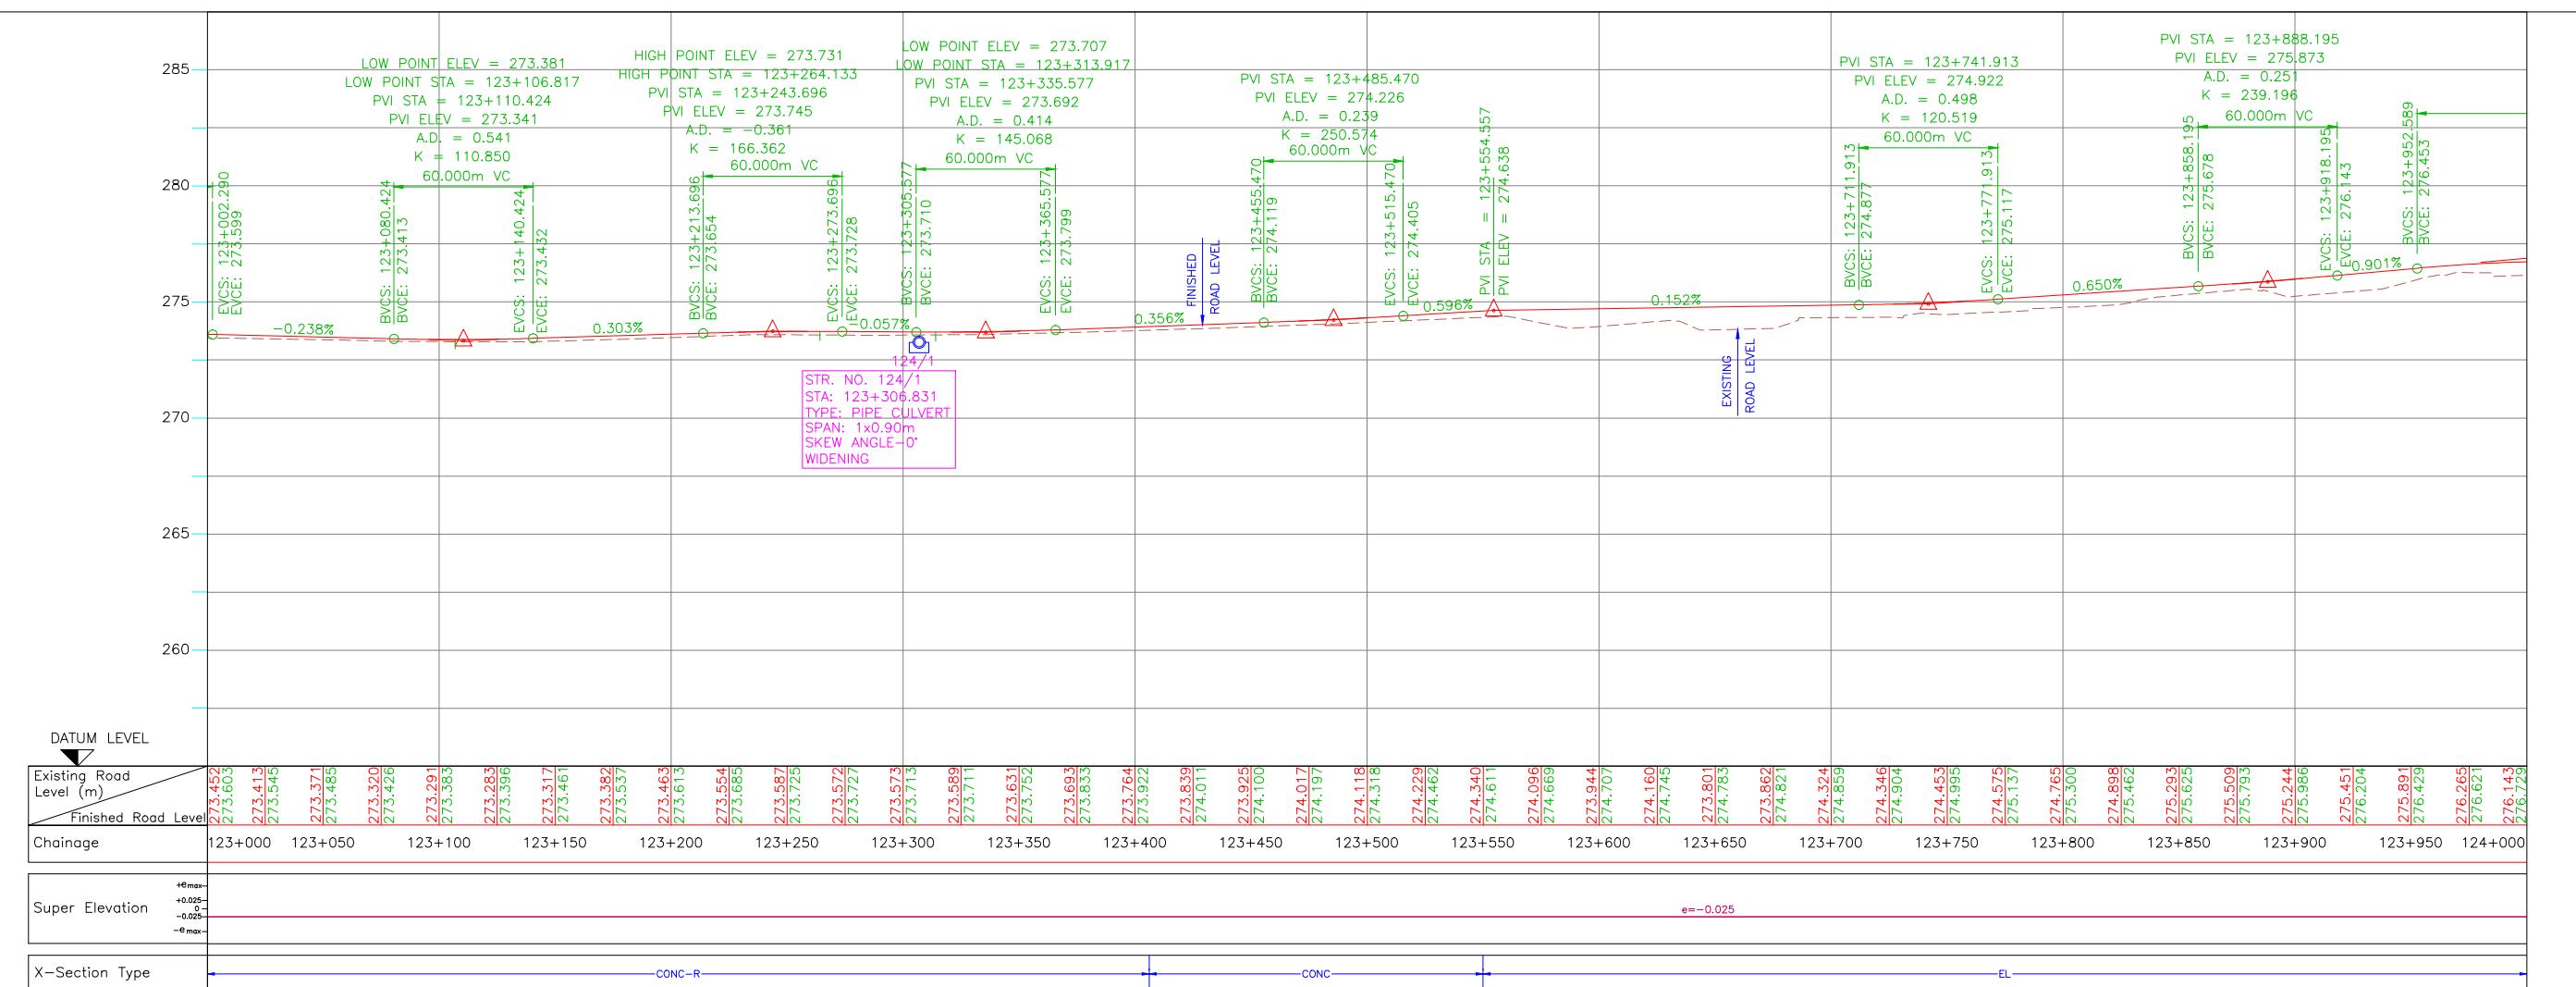


		Date	April 2010	Drawing Title :  <b>PLAN AND PROFILE</b> <b>KM 122+000 TO KM 123+000</b> <b>(SAMBALPUR - ROURKELA)</b>	Scale : 0 20 40 60 80 100m  Horizontal Scale	CONSULTANTS:  <b>Pricewaterhouse Coopers</b>  Building 8, 7th & 8th Floor, Tower B, DLF Cyber City, Gurgaon-122001 In JV With  <b>LEA Associates South Asia Pvt. Ltd.</b>  B-1/E-27, Mohan Co-operative Industrial Estate, Mathura Road, New Delhi-110044.	Client: <b>GOVERNMENT OF ORISSA</b> WORKS DEPARTMENT
		Drawn By	Tabish Javed				Project: <b>PPP TECHNO-ECONOMIC FEASIBILITY STUDY AND</b> <b>TRANSACTION ADVISOR FOR SELECTED</b> <b>STATE ROADS IN THE STATE OF ORISSA</b>
		Designed By	Subir Roy				
Mkd.	Descriptions	Date	By	Checked By	S.Rakshit		
				Approved By	Avadesh	Drawing Number : 73231\LASA\HIGHWAYS\PPP\PP - 119	
				REVISION			

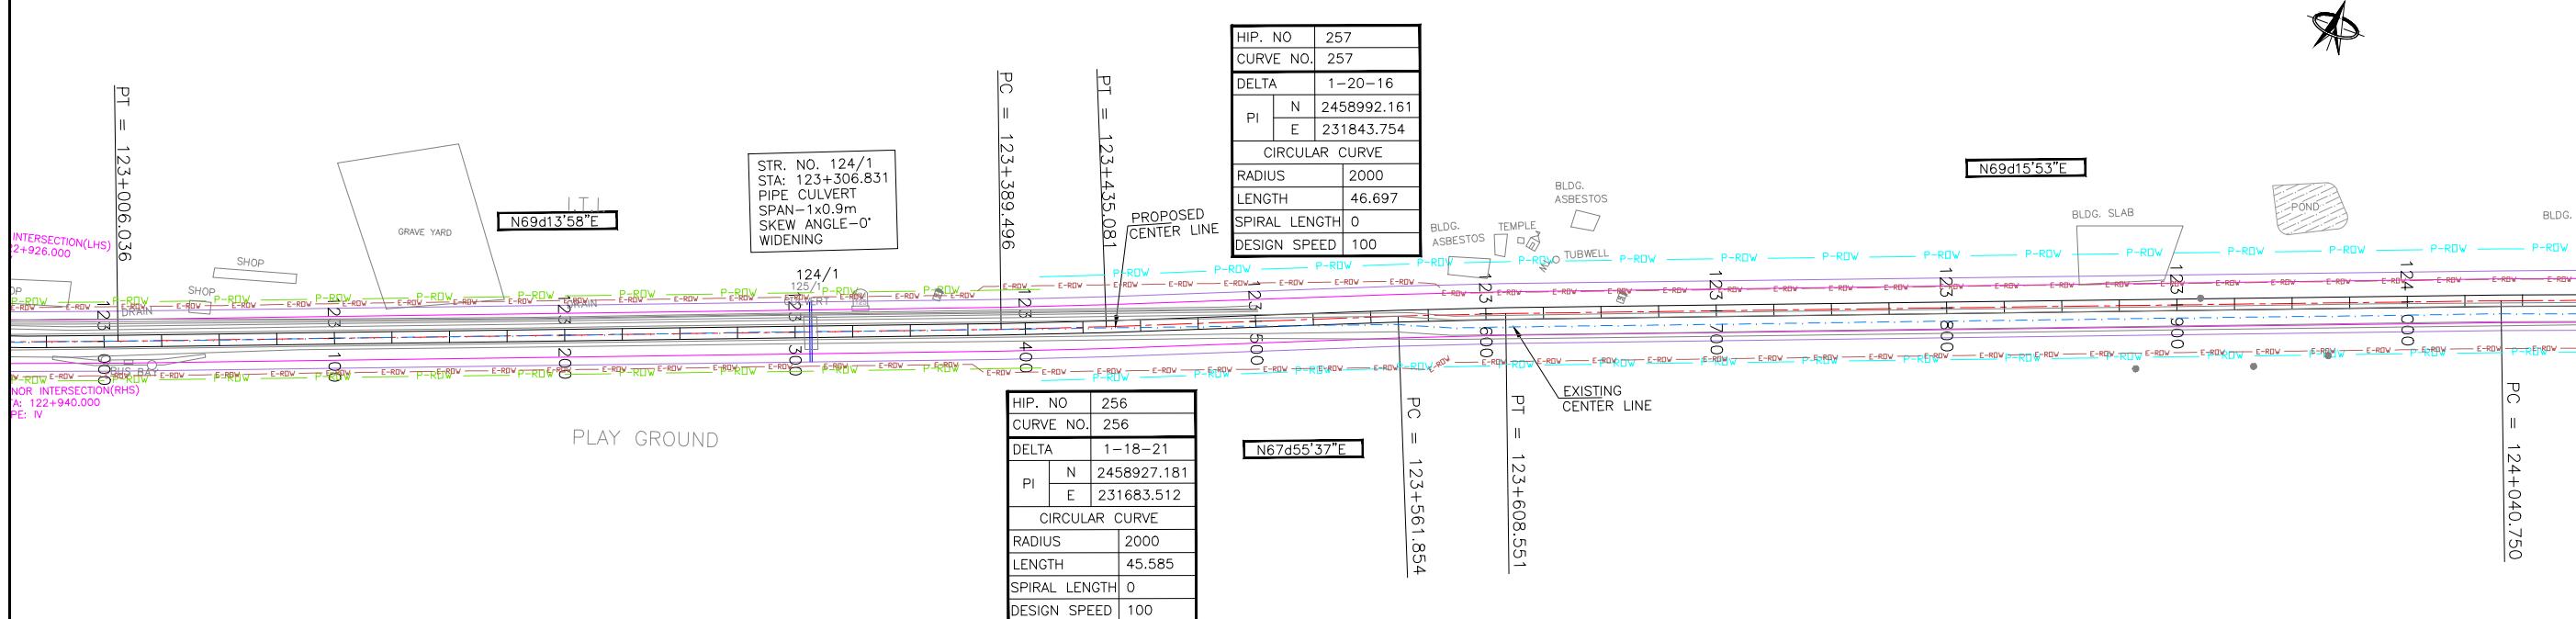



		Date	April 2010	Drawing Title :  <b>PLAN AND PROFILE</b> <b>KM 123+000 TO KM 124+000</b> <b>(SAMBALPUR - ROURKELA)</b>	Scale : 0 20 40 60 80 100m  Horizontal Scale	CONSULTANTS: <b>Pricewaterhouse Coopers</b>  Building 8, 7th & 8th Floor, Tower B, DLF Cyber City, Gurgaon-122001 In JV With <b>LEA Associates South Asia Pvt. Ltd.</b>  B-1/E-27, Mohan Co-operative Industrial Estate, Mathura Road, New Delhi-110044.	Client: <b>GOVERNMENT OF ORISSA</b> WORKS DEPARTMENT
		Drawn By	Tabish Javed				
		Designed By	Subir Roy				
Mkd.	Descriptions	Date	By	Checked By	S.Rakshit		
REVISION			Approved By	Avadesh	Drawing Number : 73231\LASA\HIGHWAYS\PPP\PP - 120		Project: <b>PPP TECHNO-ECONOMIC FEASIBILITY STUDY AND TRANSACTION ADVISOR FOR SELECTED STATE ROADS IN THE STATE OF ORISSA</b>

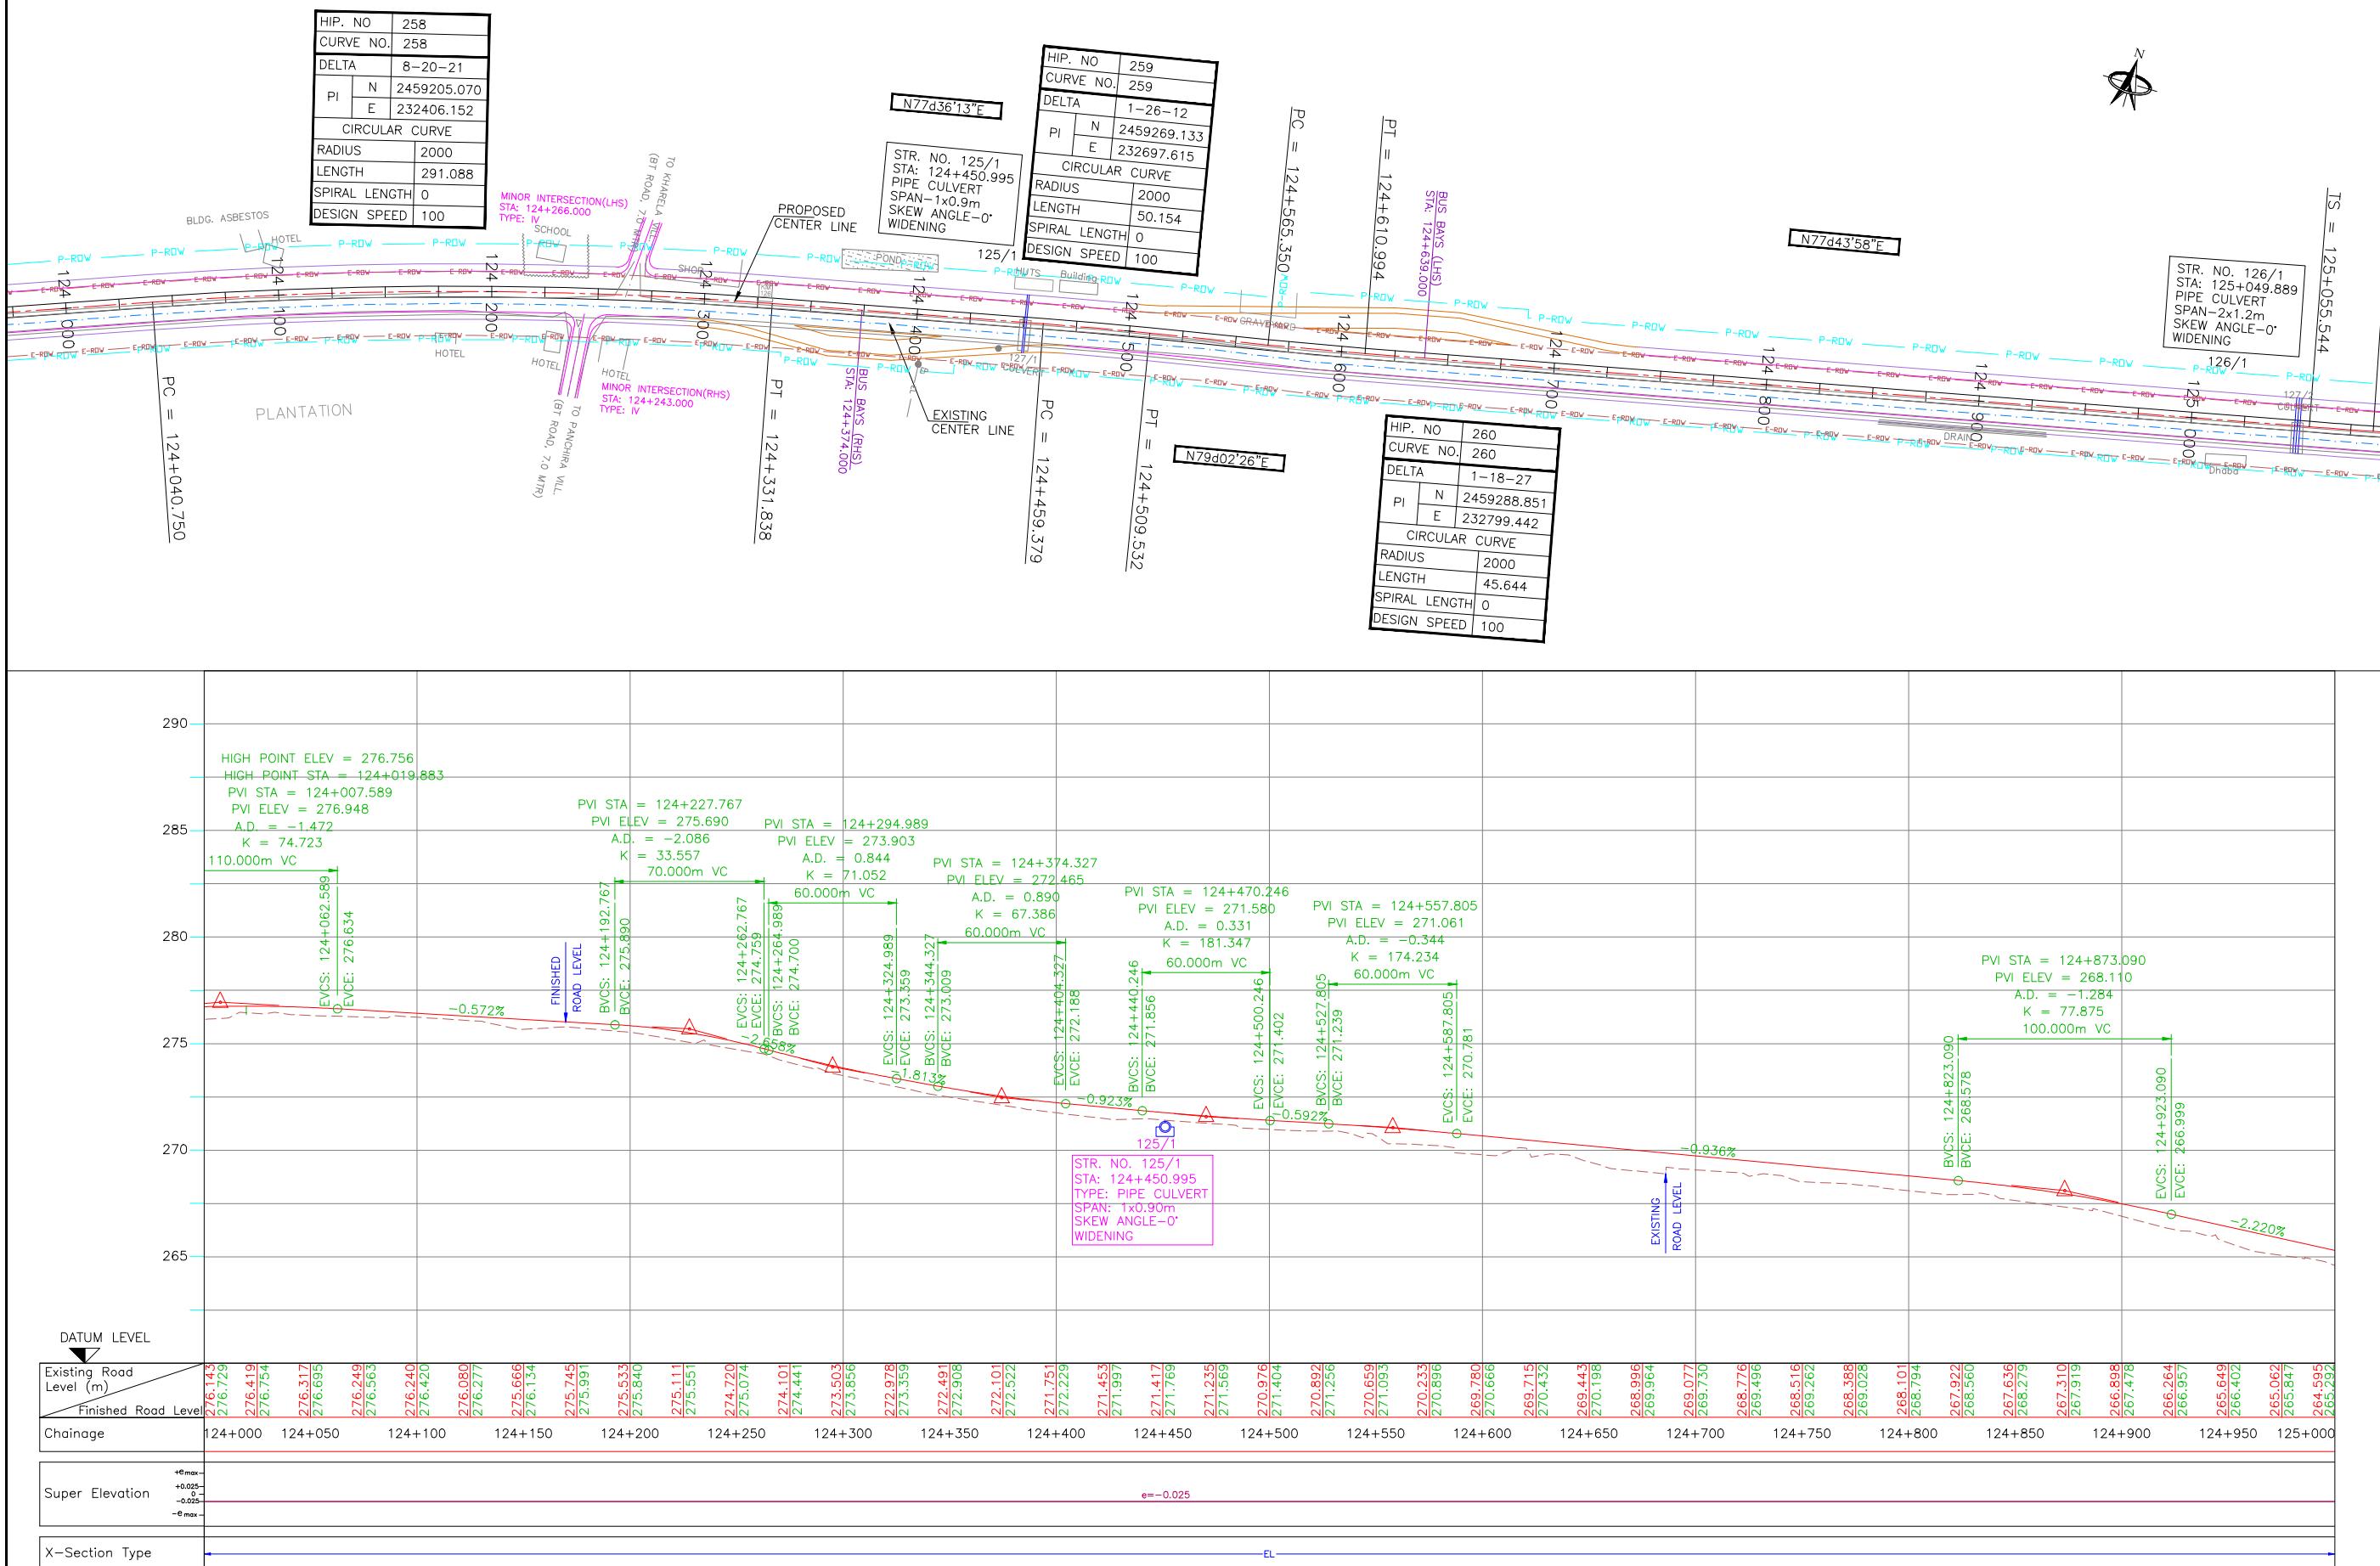



			Date	April 2010	Drawing Title :  <b>PLAN AND PROFILE</b> <b>KM 124+000 TO KM 125+000</b> <b>(SAMBALPUR - ROURKELA)</b>	Scale : 0 20 40 60 80 100m  Horizontal Scale	CONSULTANTS: <b>Pricewaterhouse Coopers Pvt. Ltd.</b> Building 8, 7th & 8th Floor, Tower B, DLF Cyber City, Gurgaon-122001 In JV With <b>LEA Associates South Asia Pvt. Ltd.</b> B-1/E-27, Mohan Co-operative Industrial Estate, Muthura Road, New Delhi-110044.  	Client: <b>GOVERNMENT OF ORISSA</b> WORKS DEPARTMENT
			Drawn By	Tabish Javed				
			Designed By	Subir Roy				
Mkd.	Descriptions	Date	By	Checked By	S.Rakshit			
REVISION			Approved By	Avadesh	Drawing Number : 73231\LASA\HIGHWAYS\PPP\PP - 121			Project: <b>PPP TECHNO-ECONOMIC FEASIBILITY STUDY AND TRANSACTION ADVISOR FOR SELECTED STATE ROADS IN THE STATE OF ORISSA</b>

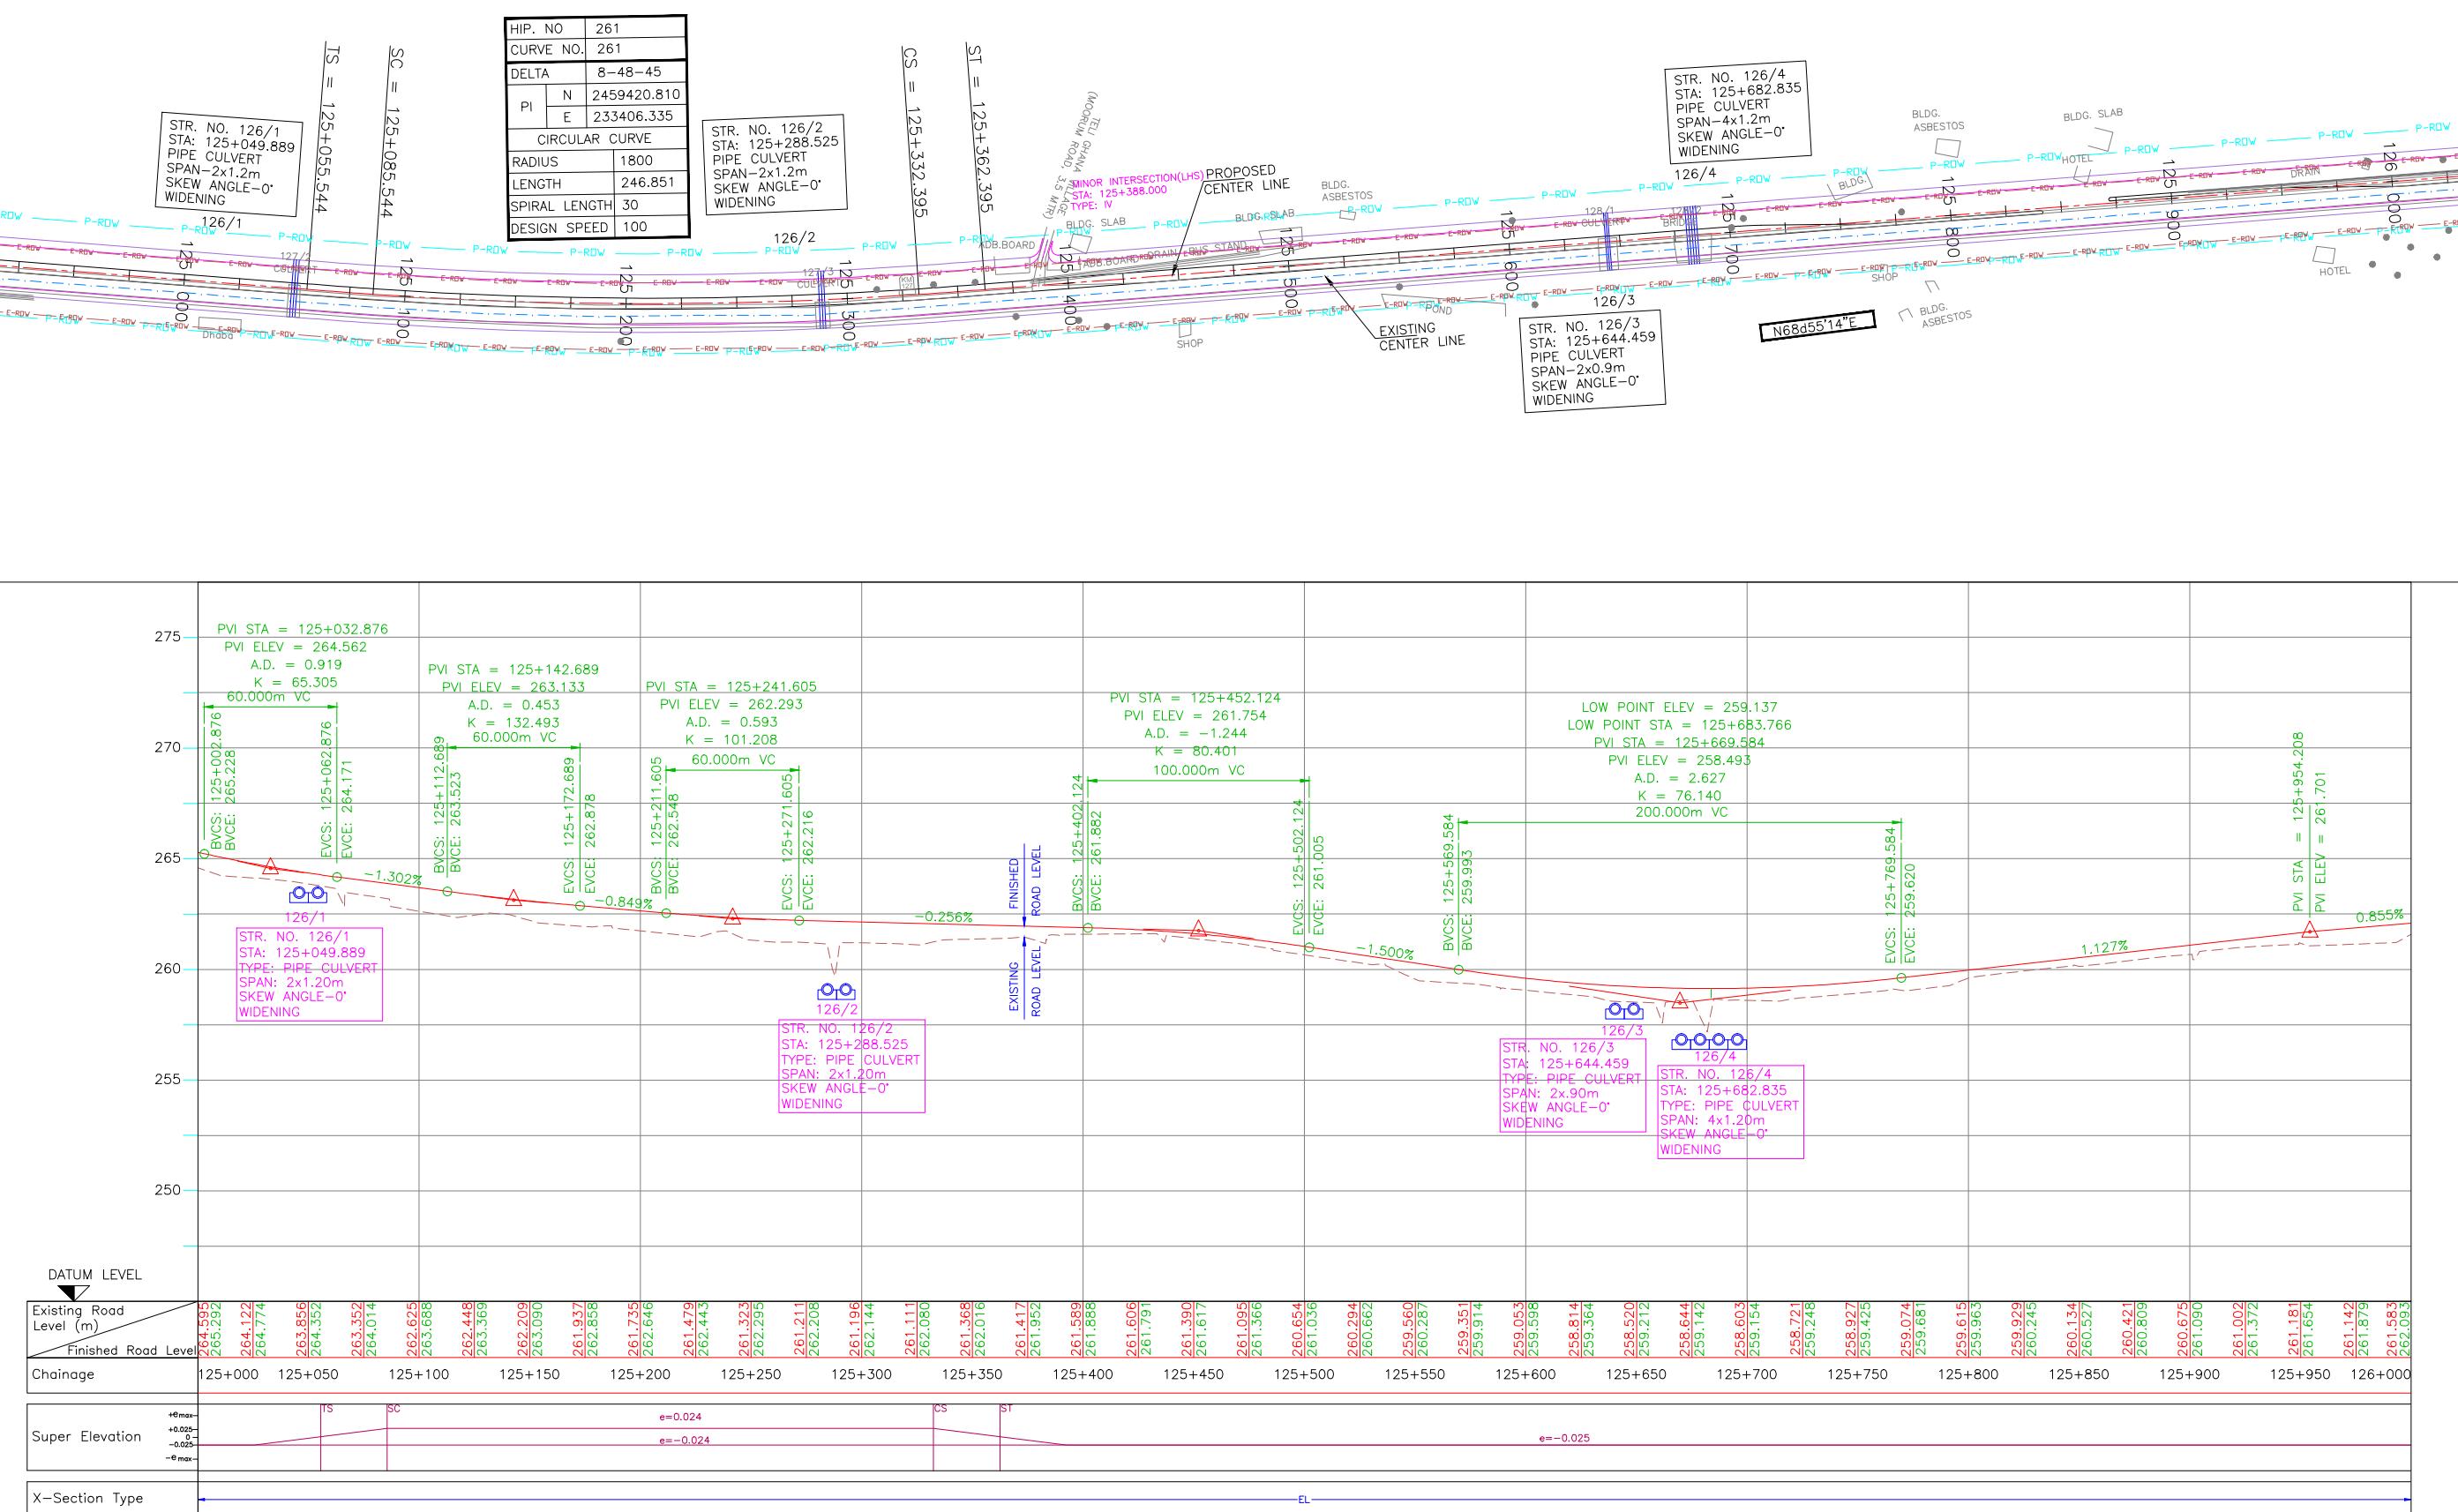

		Date	April 2010	Drawing Title :  <b>PLAN AND PROFILE</b> <b>KM 125+000 TO KM 126+000</b> <b>(SAMBALPUR - ROURKELA)</b>	Scale : 0 20 40 60 80 100m  Horizontal Scale	CONSULTANTS: <b>Pricewaterhouse Coopers</b>  Building 8, 7th & 8th Floor, Tower B, DLF Cyber City, Gurgaon-122001 In JV With <b>LEA Associates South Asia Pvt. Ltd.</b>  B-1/E-27, Mohan Co-operative Industrial Estate, Mathura Road, New Delhi-110044.	Client: <b>GOVERNMENT OF ORISSA</b> WORKS DEPARTMENT
		Drawn By	Tabish Javed				
		Designed By	Subir Roy				
Mkd.	Descriptions	Date	By	Checked By	S.Rakshit		
REVISION			Approved By	Avadesh	Drawing Number : 73231\LASA\HIGHWAYS\PPP\PP - 122		Project: <b>PPP TECHNO-ECONOMIC FEASIBILITY STUDY AND TRANSACTION ADVISOR FOR SELECTED STATE ROADS IN THE STATE OF ORISSA</b>

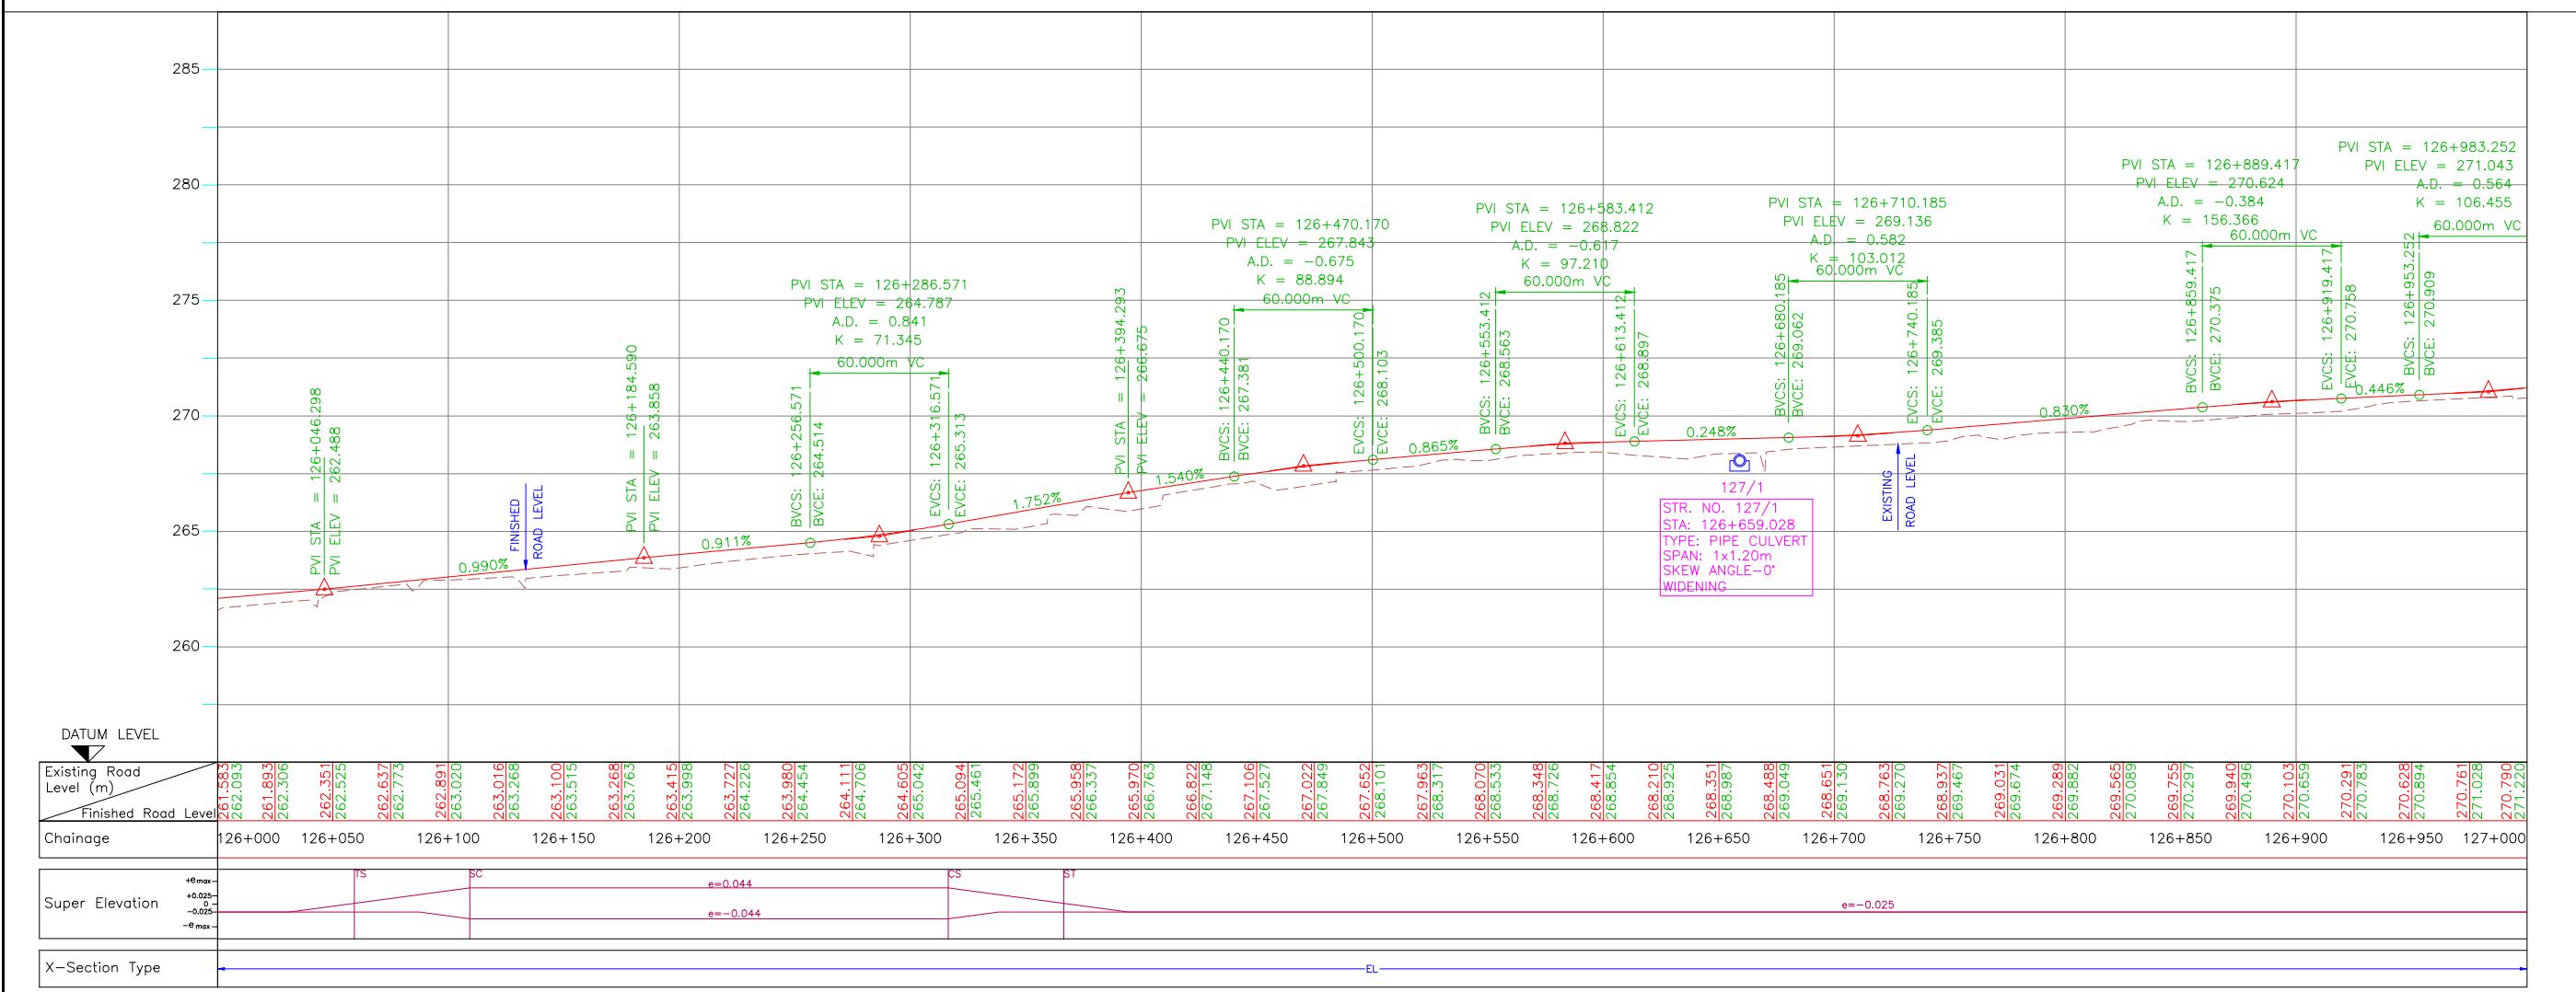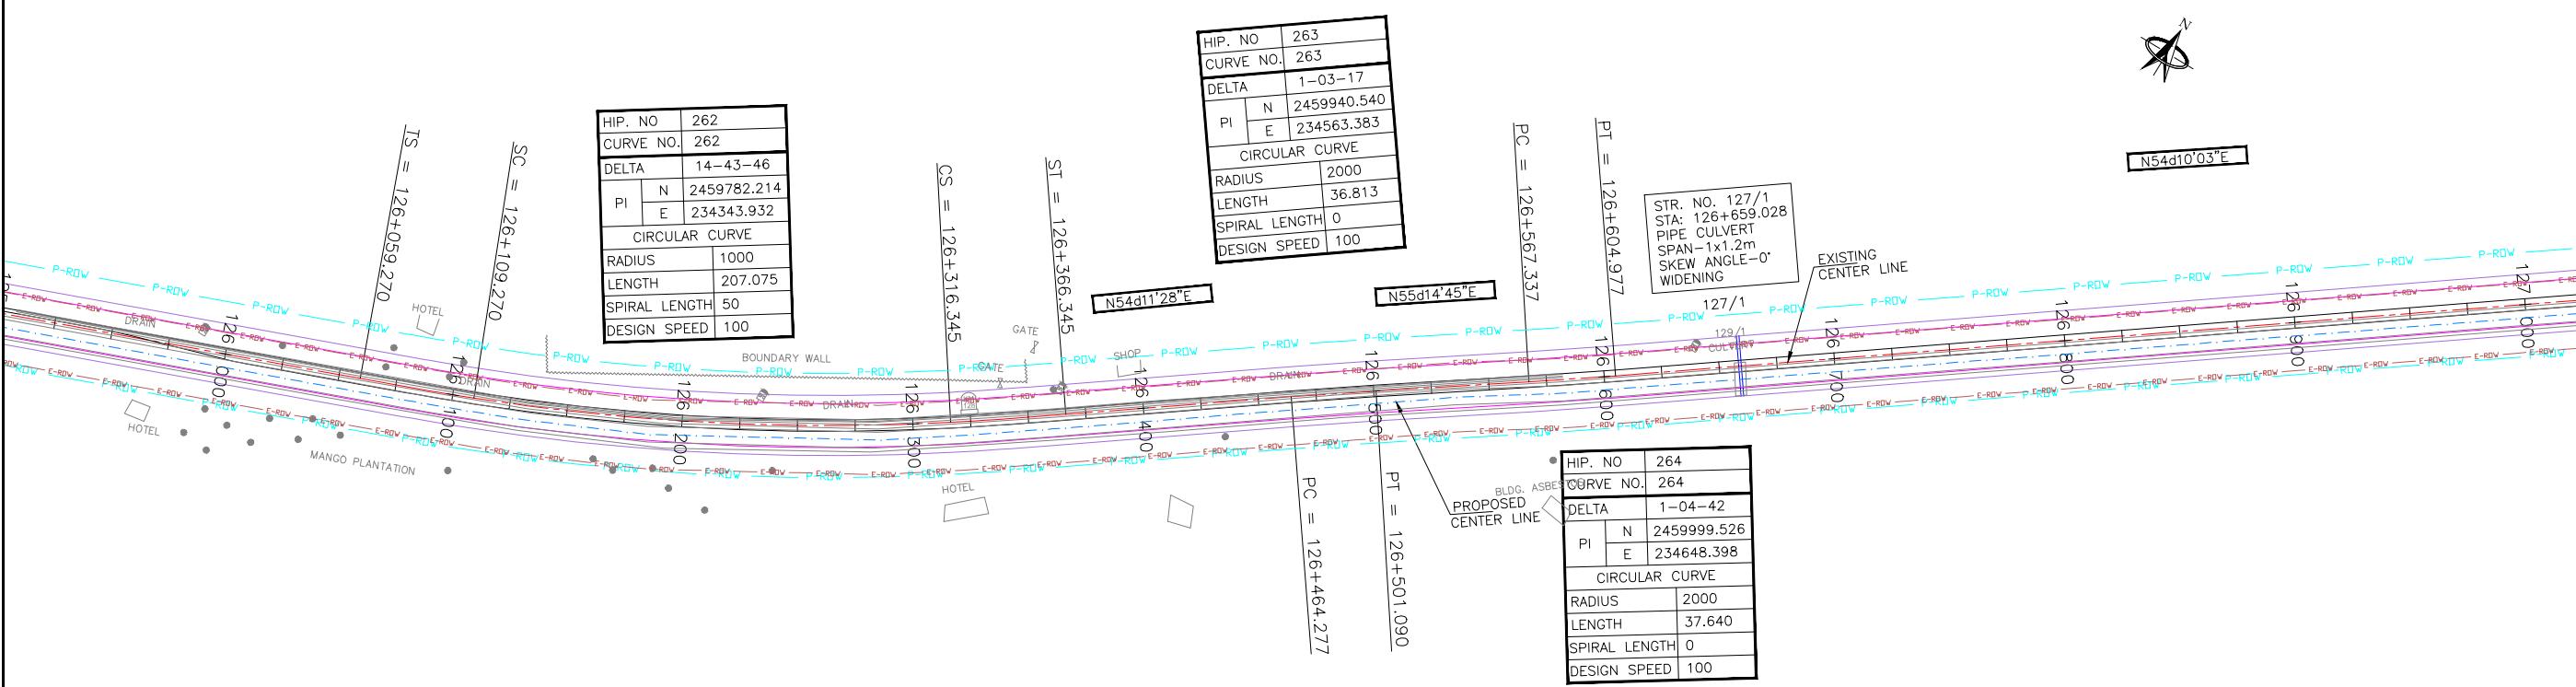


Mkd.	Descriptions	Date	By	Date	Drawn By	Designed By	Checked By	Approved By	Drawing Title :	Scale :	CONSULTANTS:	Client:
PLAN AND PROFILE KM 126+000 TO KM 127+000 (SAMBALPUR - ROURKELA)												
									Horizontal Scale	Pricewaterhouse Coopers Pvt. Ltd.	GOVERNMENT OF ORISSA	
									Vertical Scale	PRICEWATERHOUSE COOPERS	WORKS DEPARTMENT	
										In JV With	PPP TECHNO-ECONOMIC FEASIBILITY STUDY AND	
										LEA Associates South Asia Pvt. Ltd.	TRANSACTION ADVISOR FOR SELECTED	
										B-1/E-27, Mohan Co-operative Industrial Estate, Mathura Road, New Delhi-110044.	STATE ROADS IN THE STATE OF ORISSA	
REVISION				Drawing Number : 73231\LASA\HIGHWAYS\PPP\PP - 123								

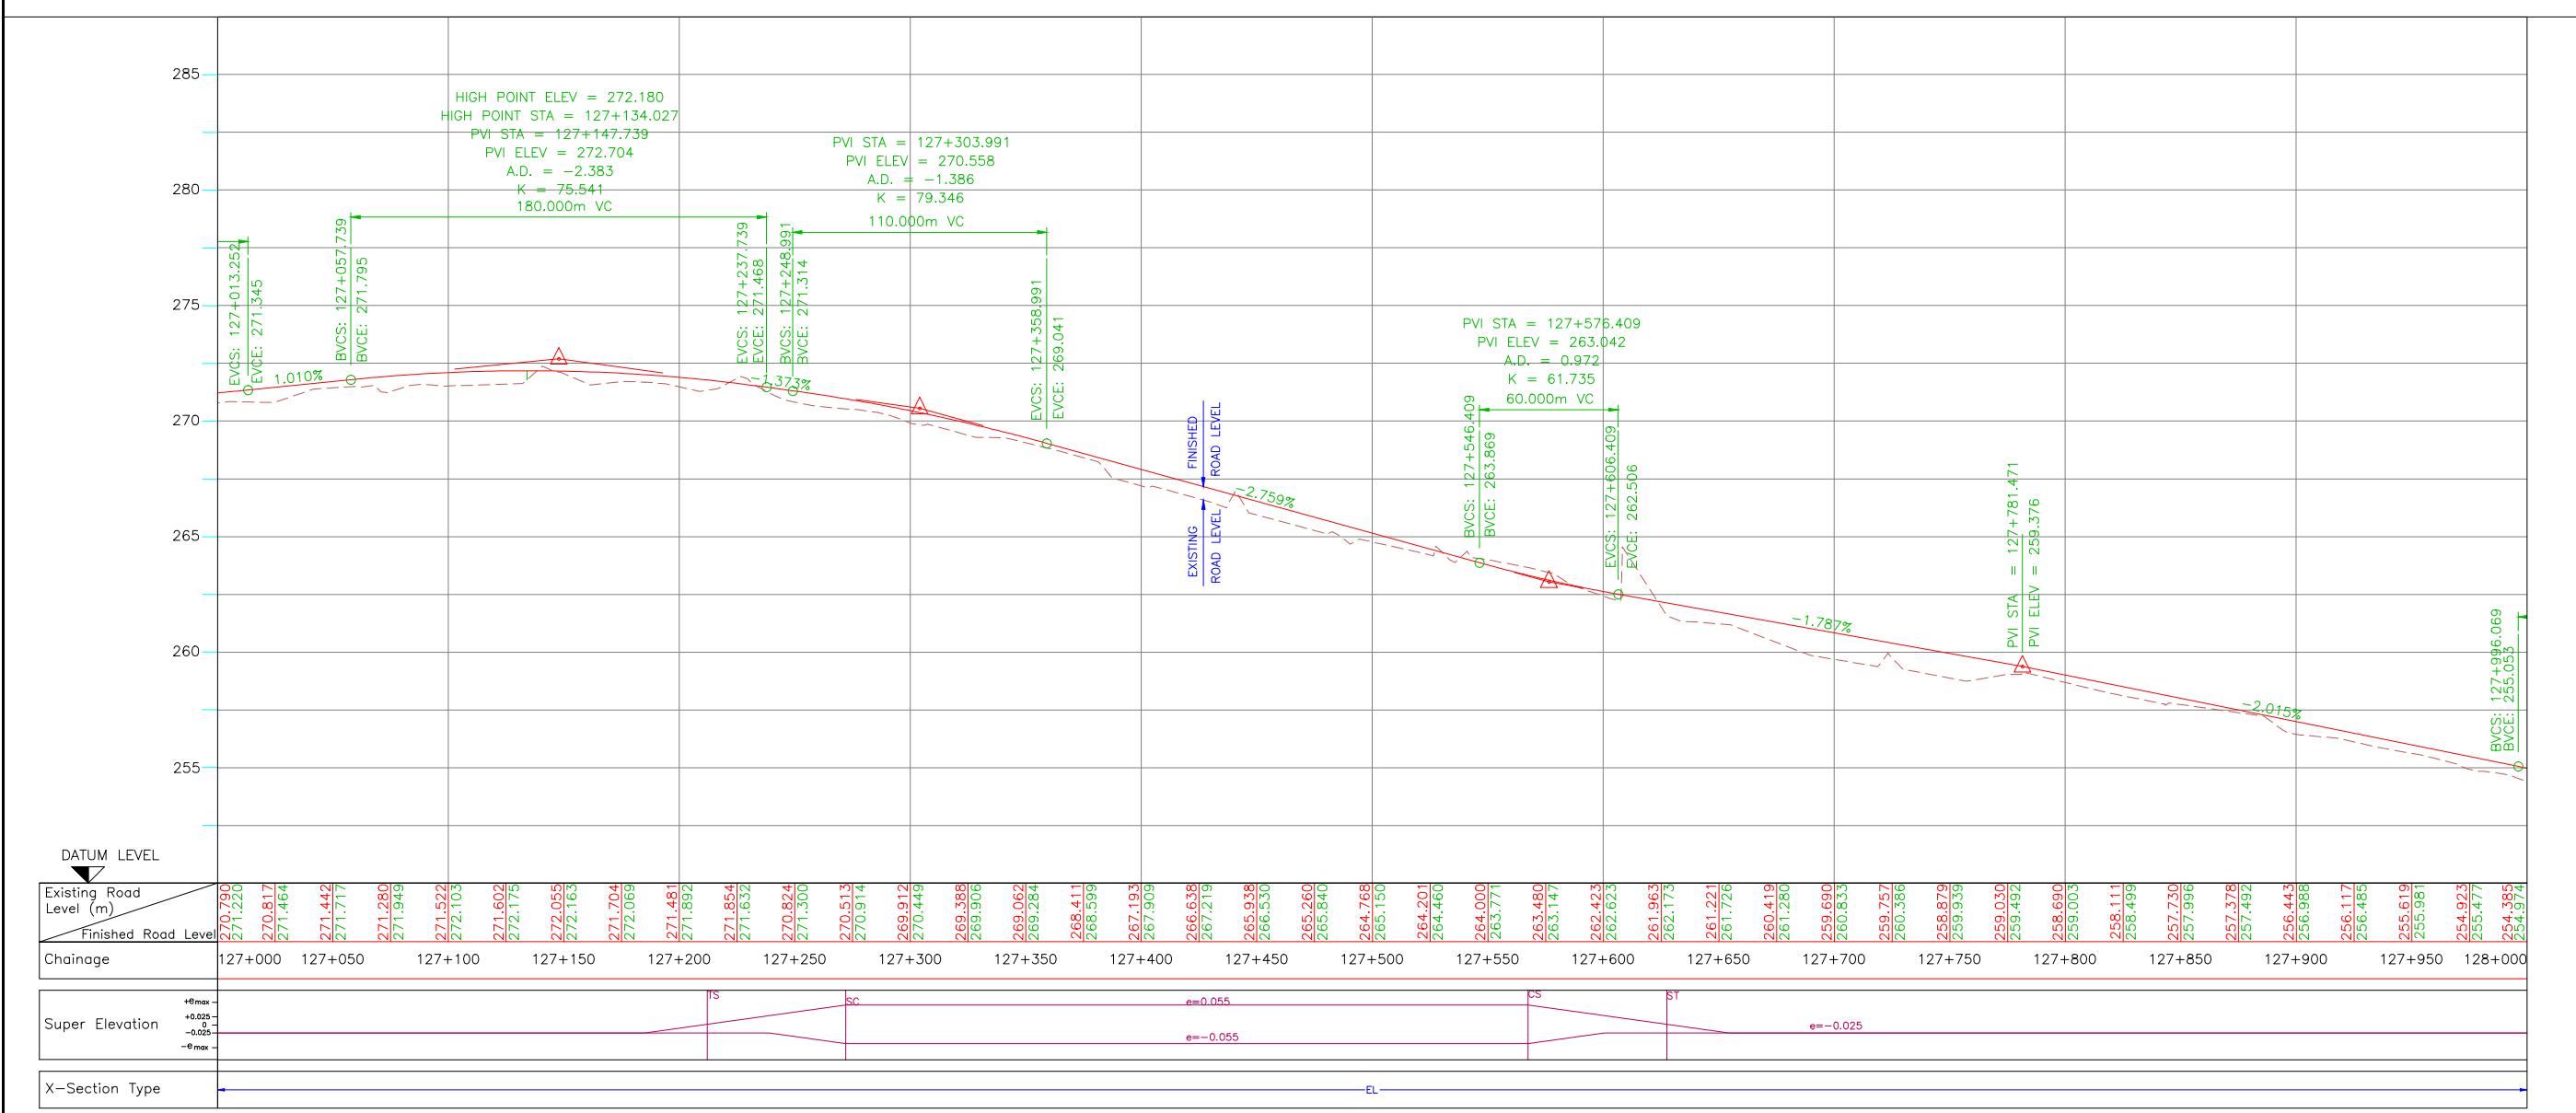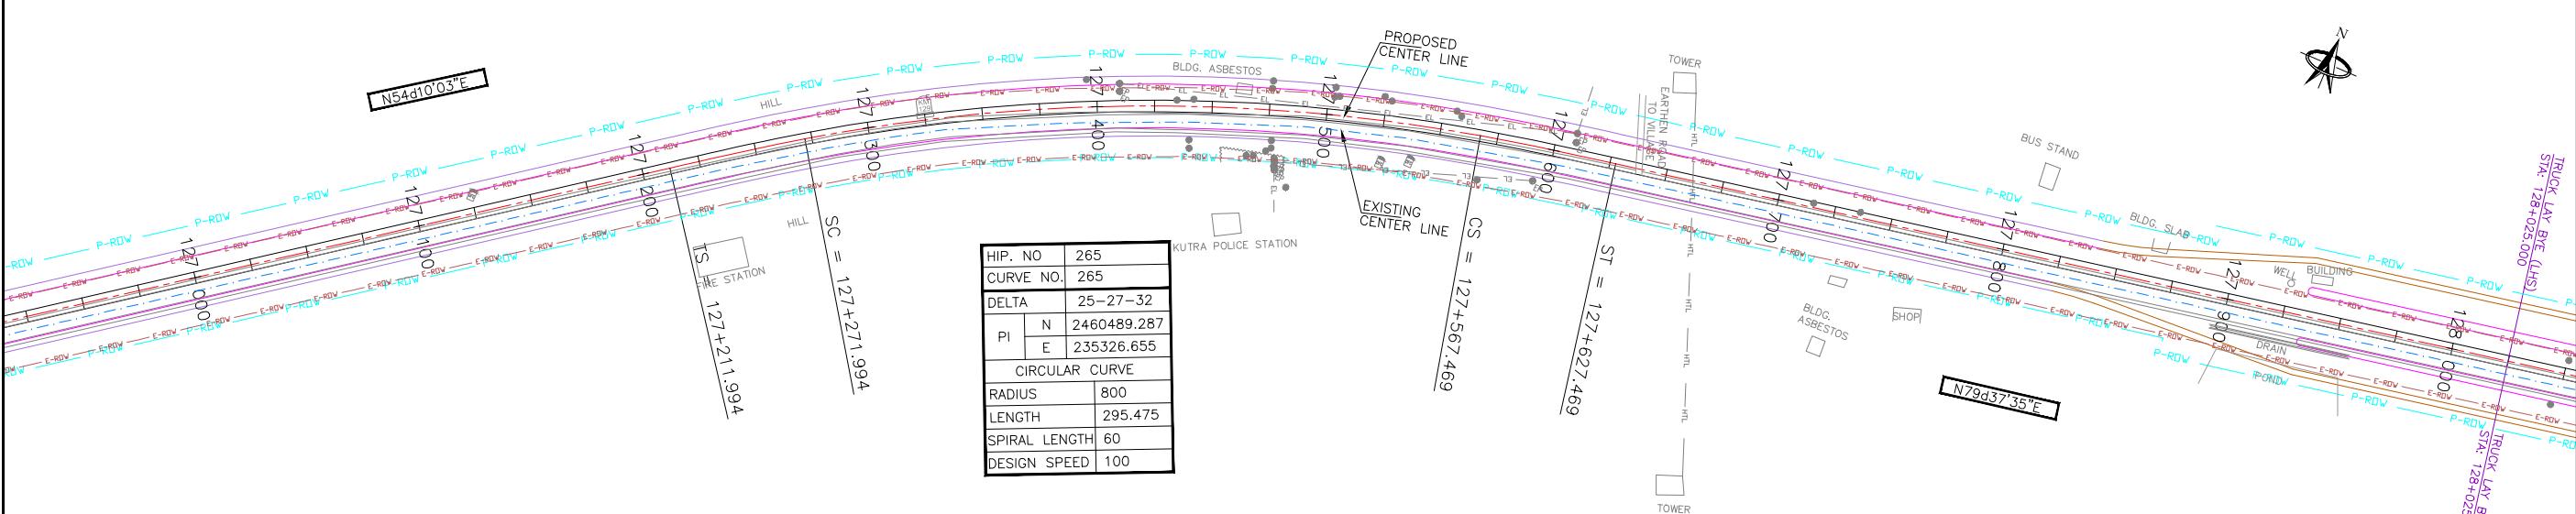



			Date	April 2010	<p>Drawing Title : <b>PLAN AND PROFILE</b>  <b>KM 127+000 TO KM 128+000</b>  <b>(SAMBALPUR - ROURKELA)</b></p> <p>Scale :    </p>	CONSULTANTS:	Pricewaterhouse Coopers Pvt. Ltd.	Client:	<b>GOVERNMENT OF ORISSA</b> <b>WORKS DEPARTMENT</b>
			Drawn By	Tabish Javed			Building 8, 7th & 8th Floor, Tower B, DLF Cyber City, Gurgaon-122001	In JV With	
			Designed By	Subir Roy			LEA Associates South Asia Pvt. Ltd.		
Mkd.	Descriptions	Date	By	Checked By			B-1/E-27, Mohan Co-operative Industrial Estate, Mathura Road, New Delhi-110044.	Project:	<b>PPP TECHNO-ECONOMIC FEASIBILITY STUDY AND TRANSACTION ADVISOR FOR SELECTED STATE ROADS IN THE STATE OF ORISSA</b>
REVISION			Approved By	Avadesh	Drawing Number : 73231\LASA\HIGHWAYS\PPP\PP - 124				





REVISION			Date	December 2011	Drawing Title :	CONSULTANTS:	Client:
Mkd.	Descriptions	Date	By	Approved By	Avadesh	Drawing Number :	Pricewaterhouse Coopers Pvt. Ltd.
						Scale : 0 20 40 60 80 100m Horizontal Scale 0 2 4 6 8 10m Vertical Scale	Previous Versions Building 8, 7 <sup>th</sup> & 8 <sup>th</sup> Floor, Tower B, DLF Cyber City, Gurgaon-122001 In 'W' With LEA Associates South Asia Pvt. Ltd. B-1/F-27, Mohan Co-operative Industrial Estate, Matheran Road, New Delhi-110044.
						Project: PPP TECHNO-ECONOMIC FEASIBILITY STUDY AND TRANSACTION ADVISOR FOR SELECTED STATE ROADS IN THE STATE OF ORISSA	GOVERNMENT OF ORISSA WORKS DEPARTMENT

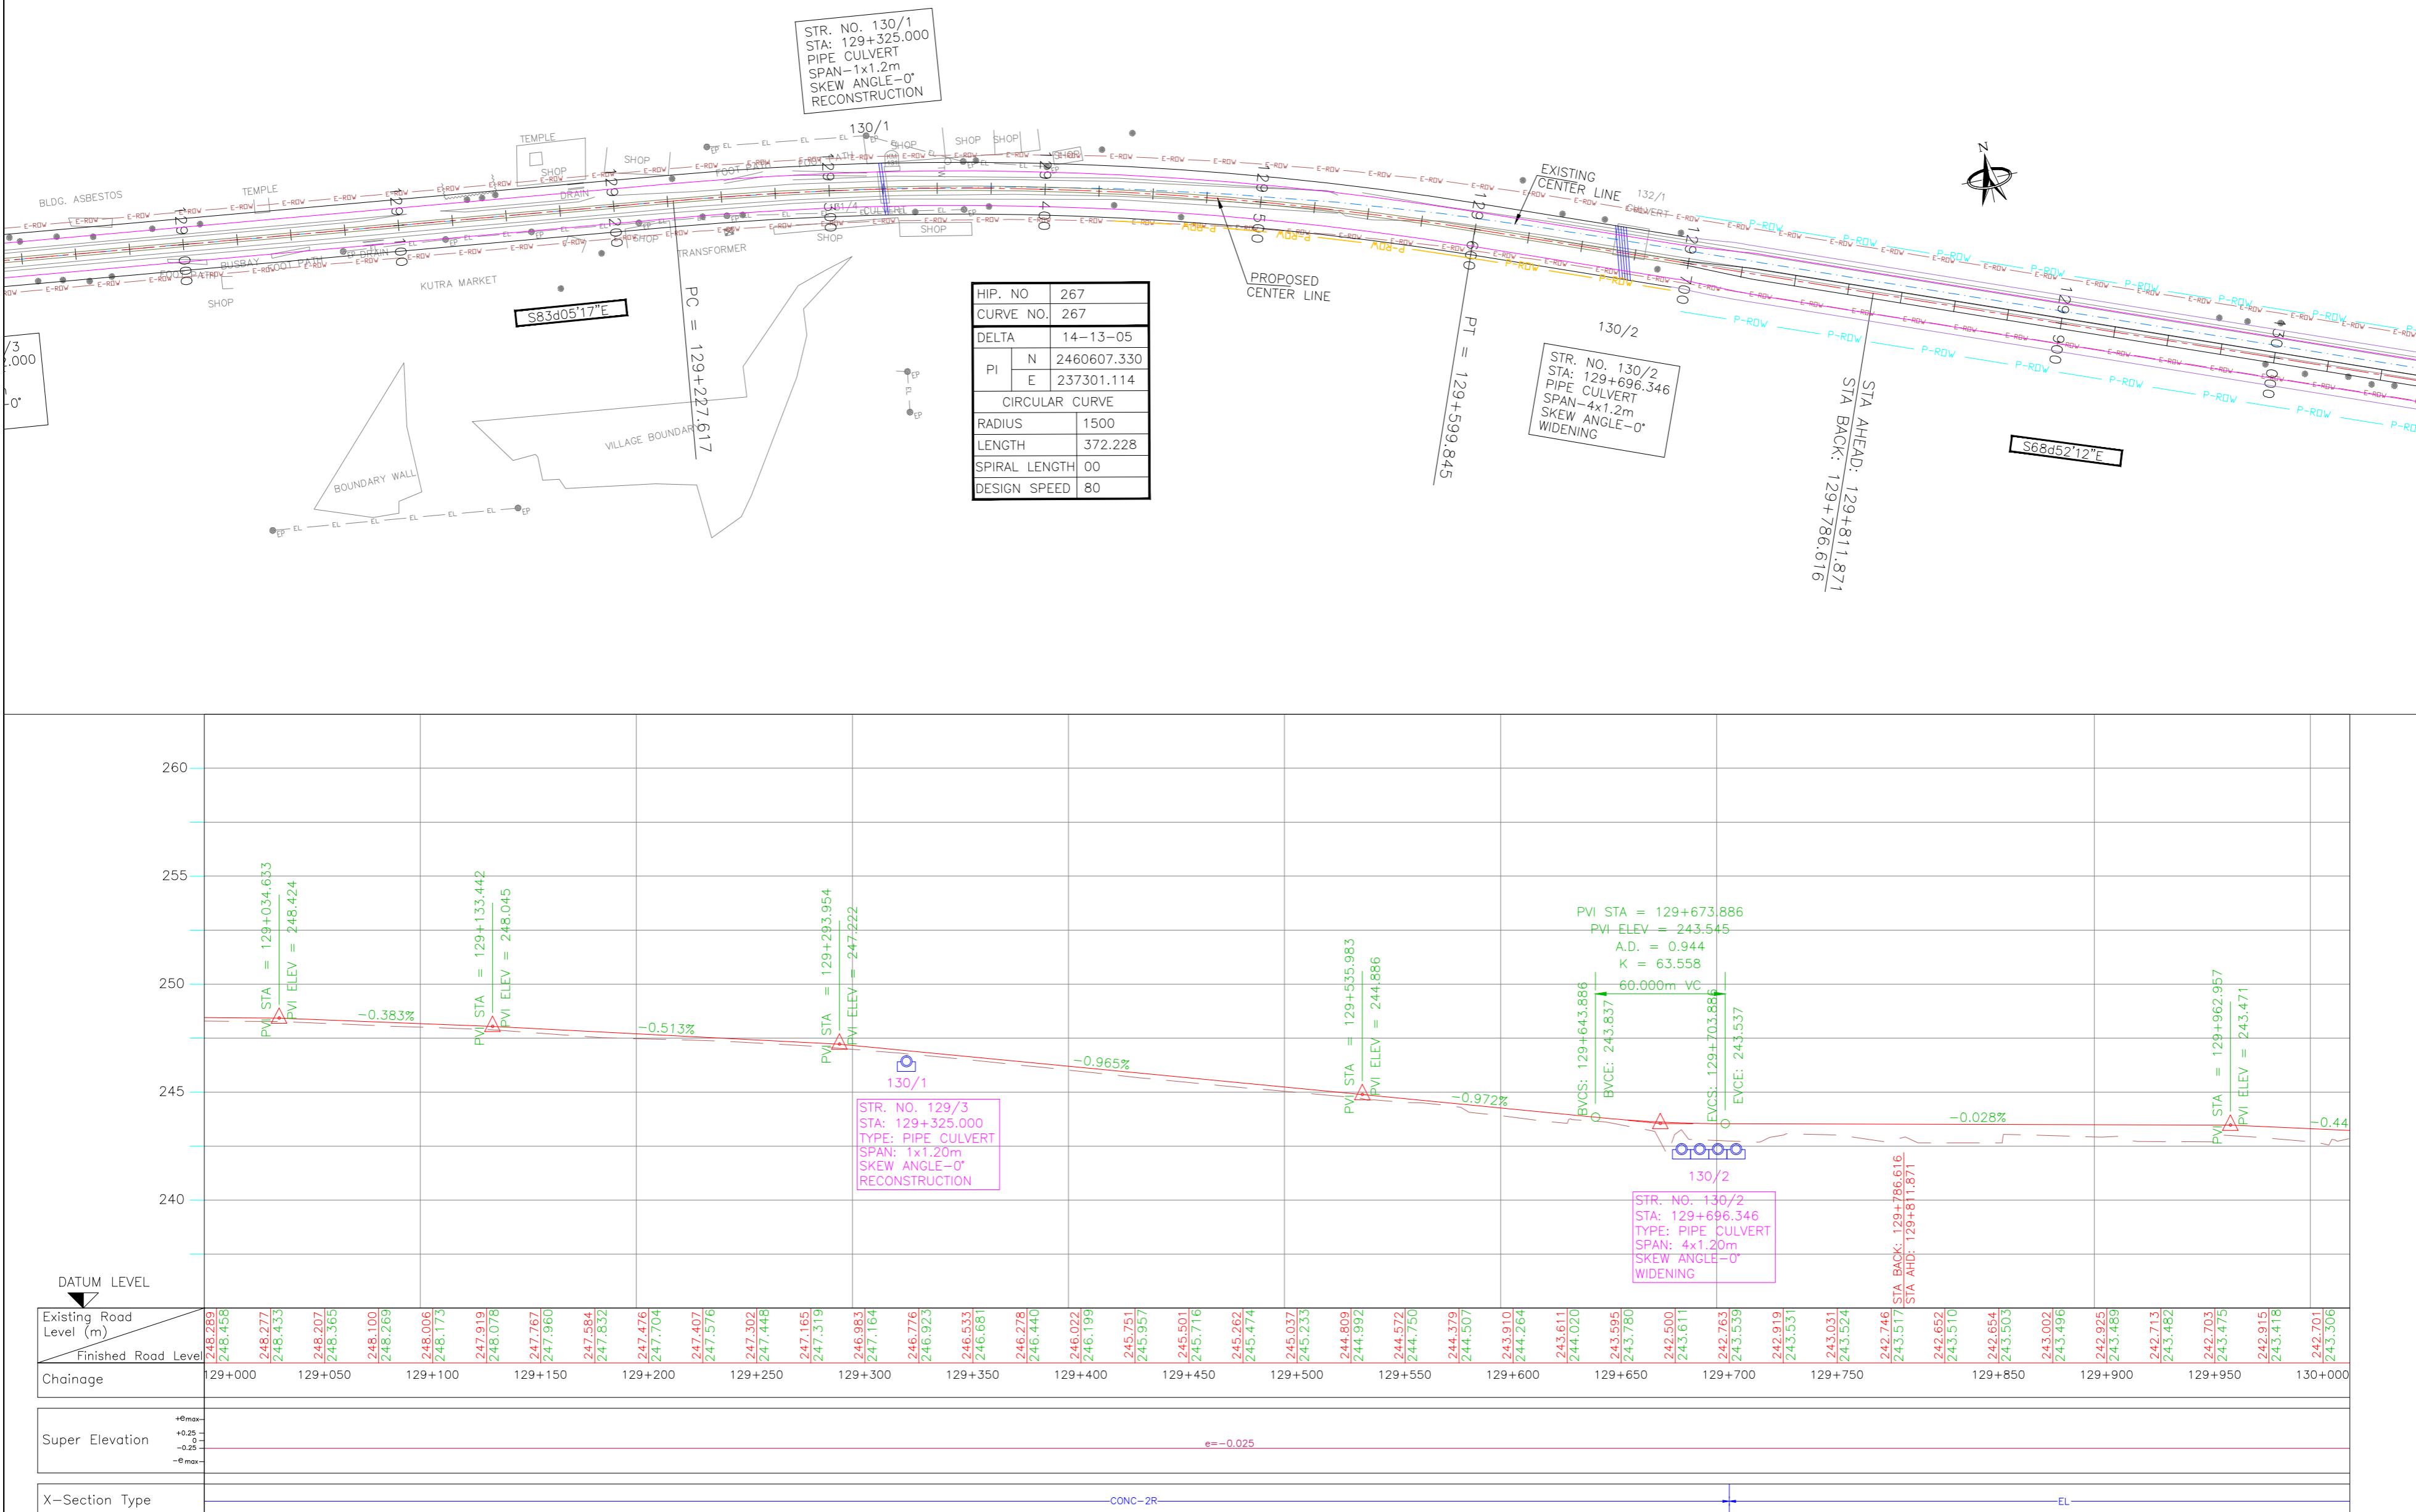

			Date	March 2011	Drawing Title : PLAN AND PROFILE KM 129+000 TO KM 130+000 (SAMBALPUR - ROURKELA)	Scale : 0 20 40 60 80 100m Horizontal Scale	CONSULTANTS: Pricewaterhouse Coopers Pvt. Ltd. PricewaterhouseCoopers In JV With LEA Associates South Asia Pvt. Ltd.	Client: GOVERNMENT OF ORISSA WORKS DEPARTMENT
			Drawn By	Rishabh Arora		0 2 4 6 8 10m Vertical Scale		
			Designed By	Subir Roy				
Mkd.	Descriptions	Date	By	Checked By	S.Rakshit			Project: PPP TECHNO-ECONOMIC FEASIBILITY STUDY AND TRANSACTION ADVISOR FOR SELECTED STATE ROADS IN THE STATE OF ORISSA
	REVISION		Approved By	Avadesh	Drawing Number : 73231LASAIHIGHWAYS PPP PP - 126			

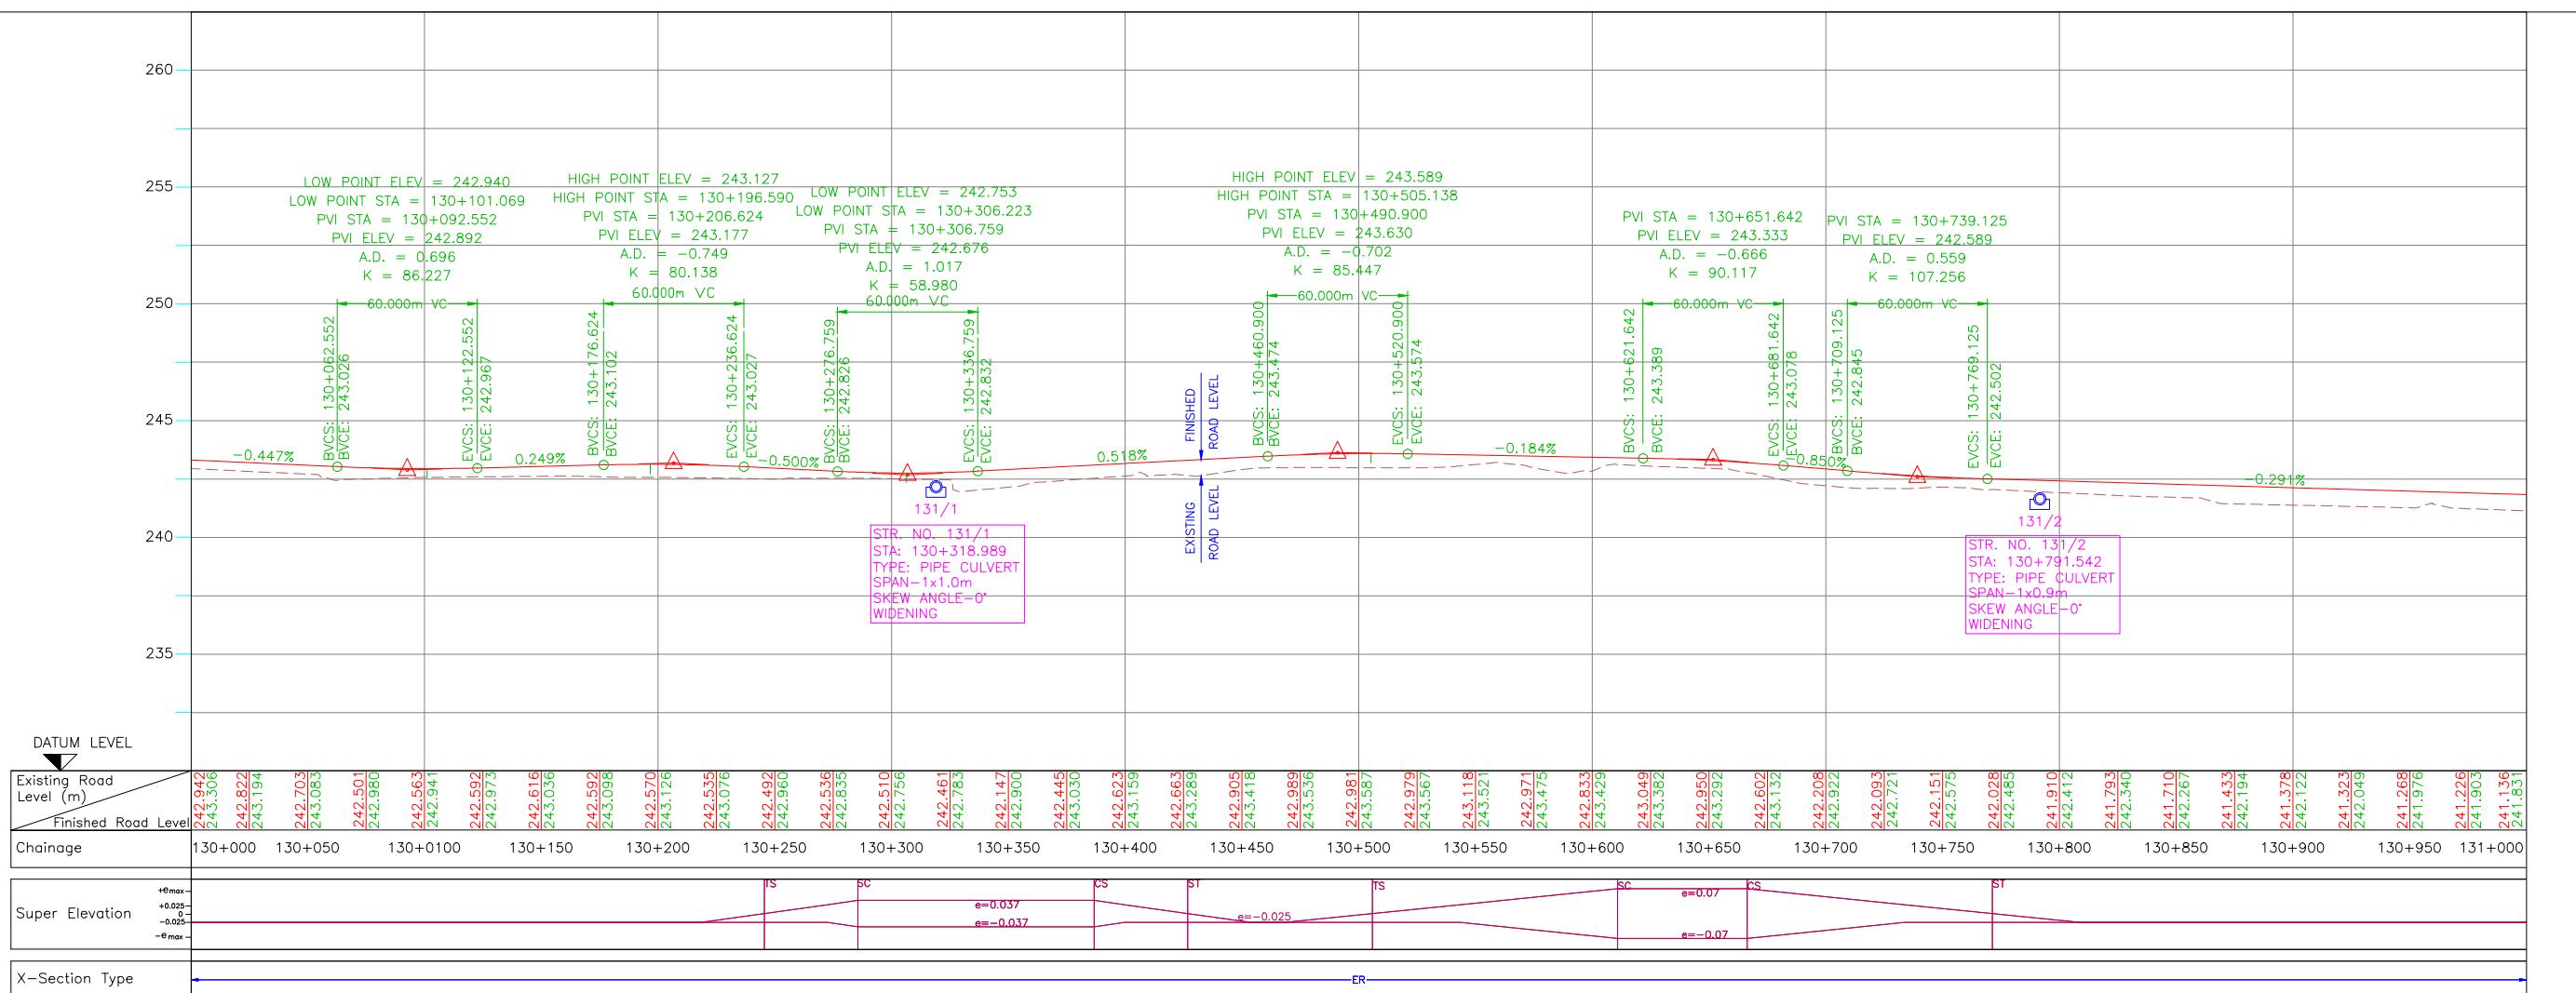
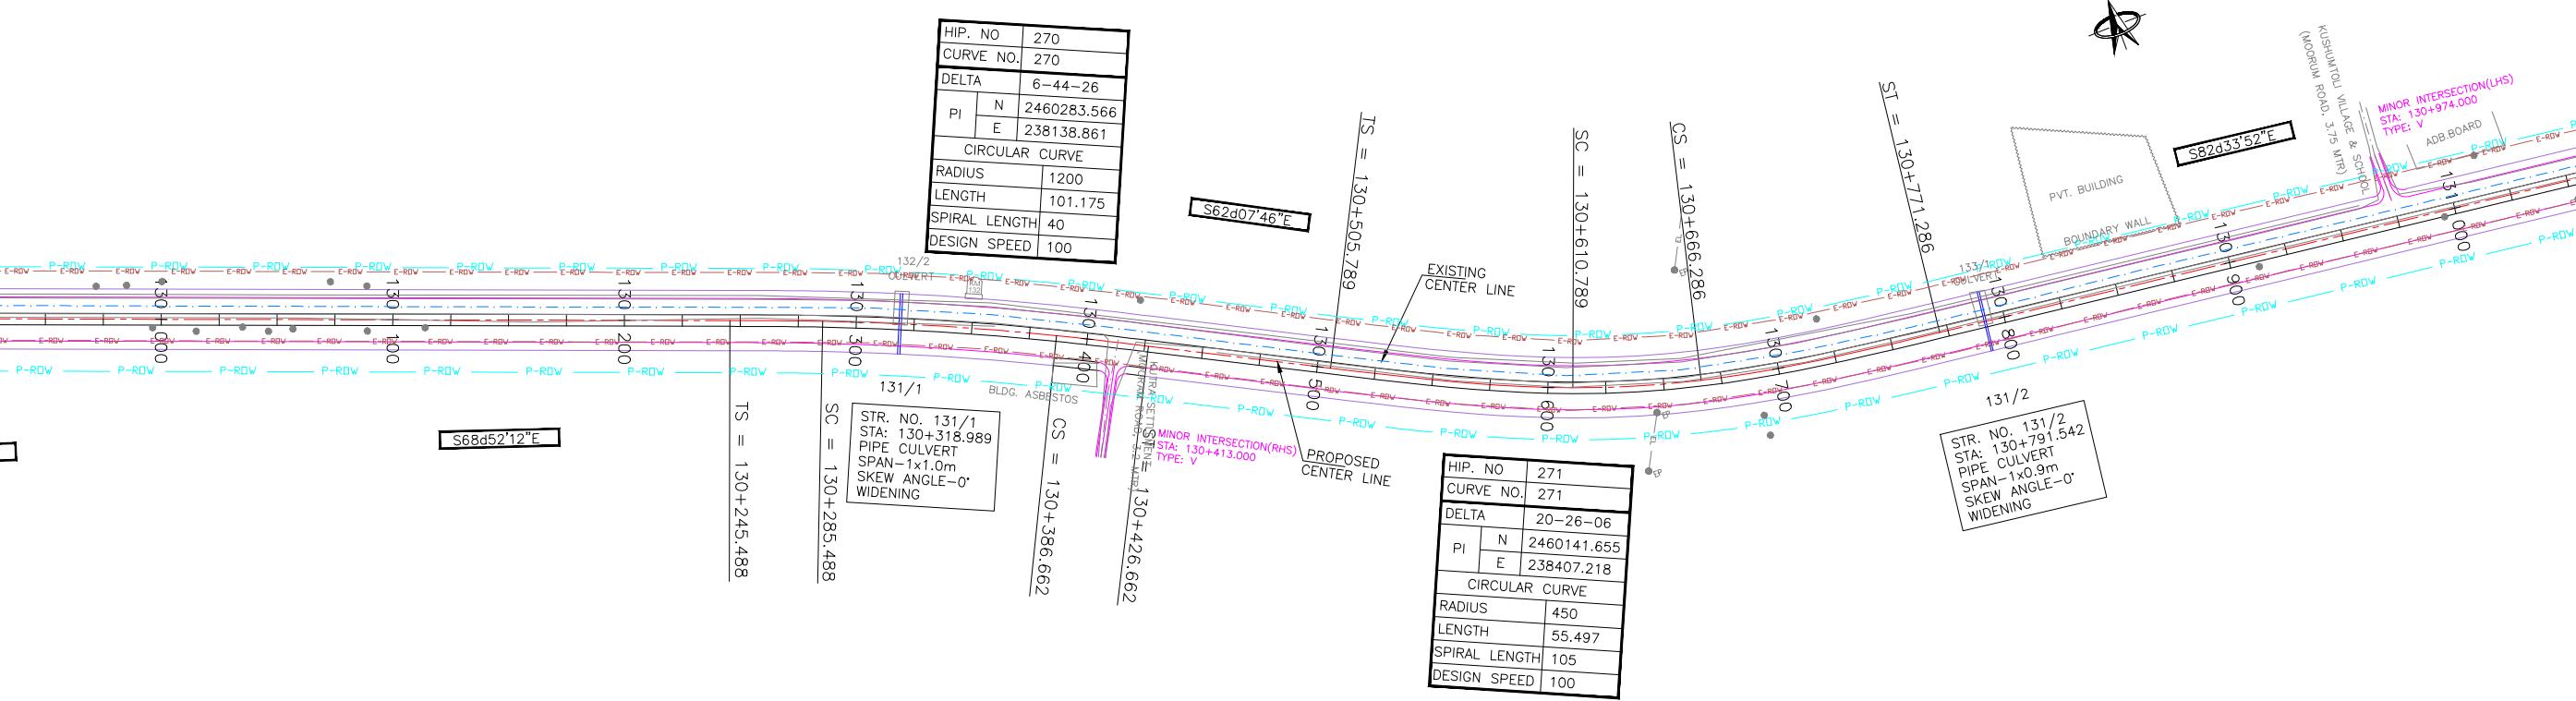


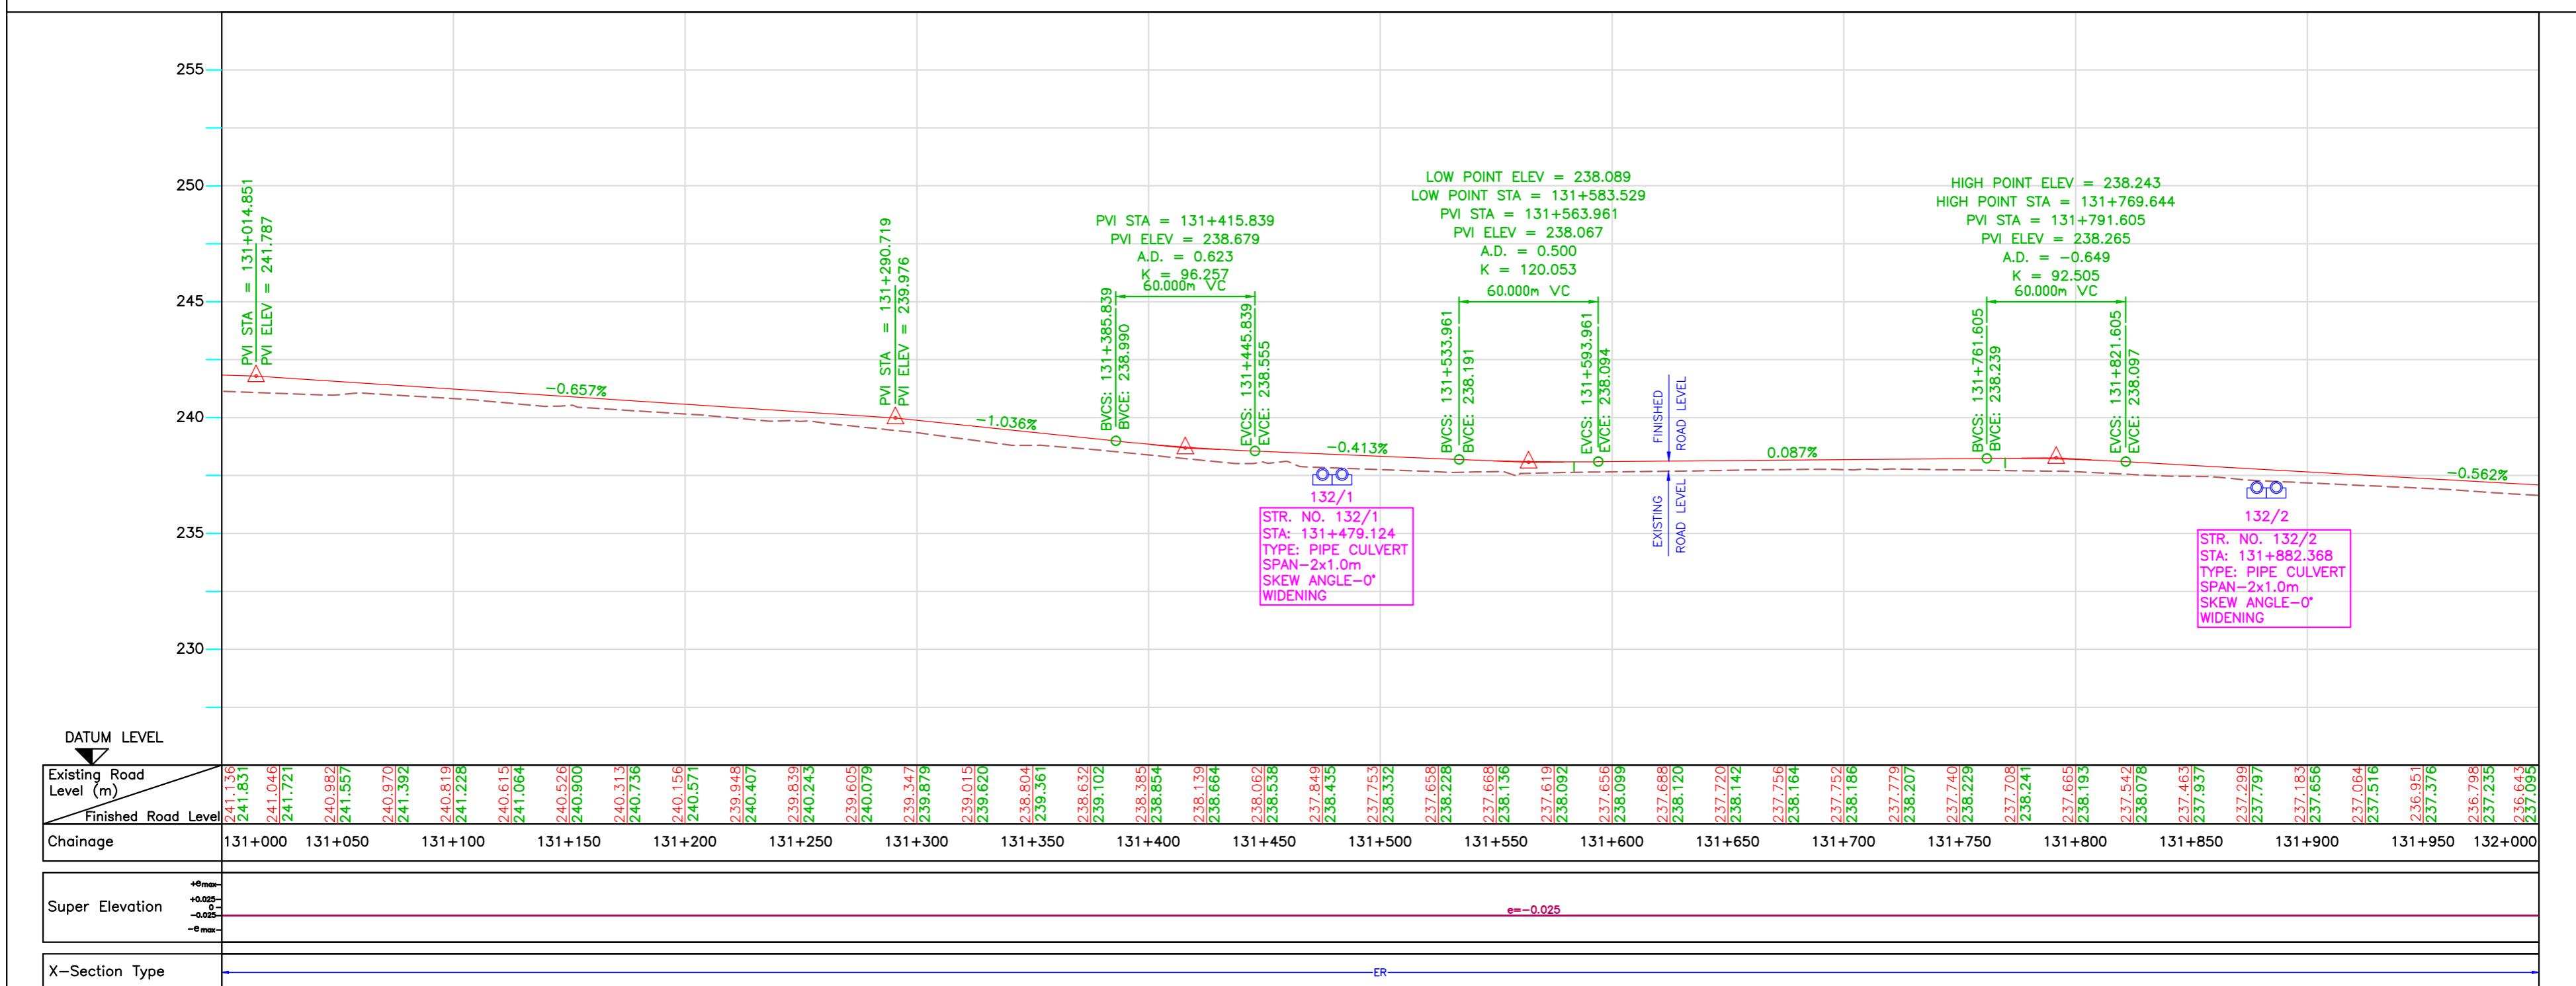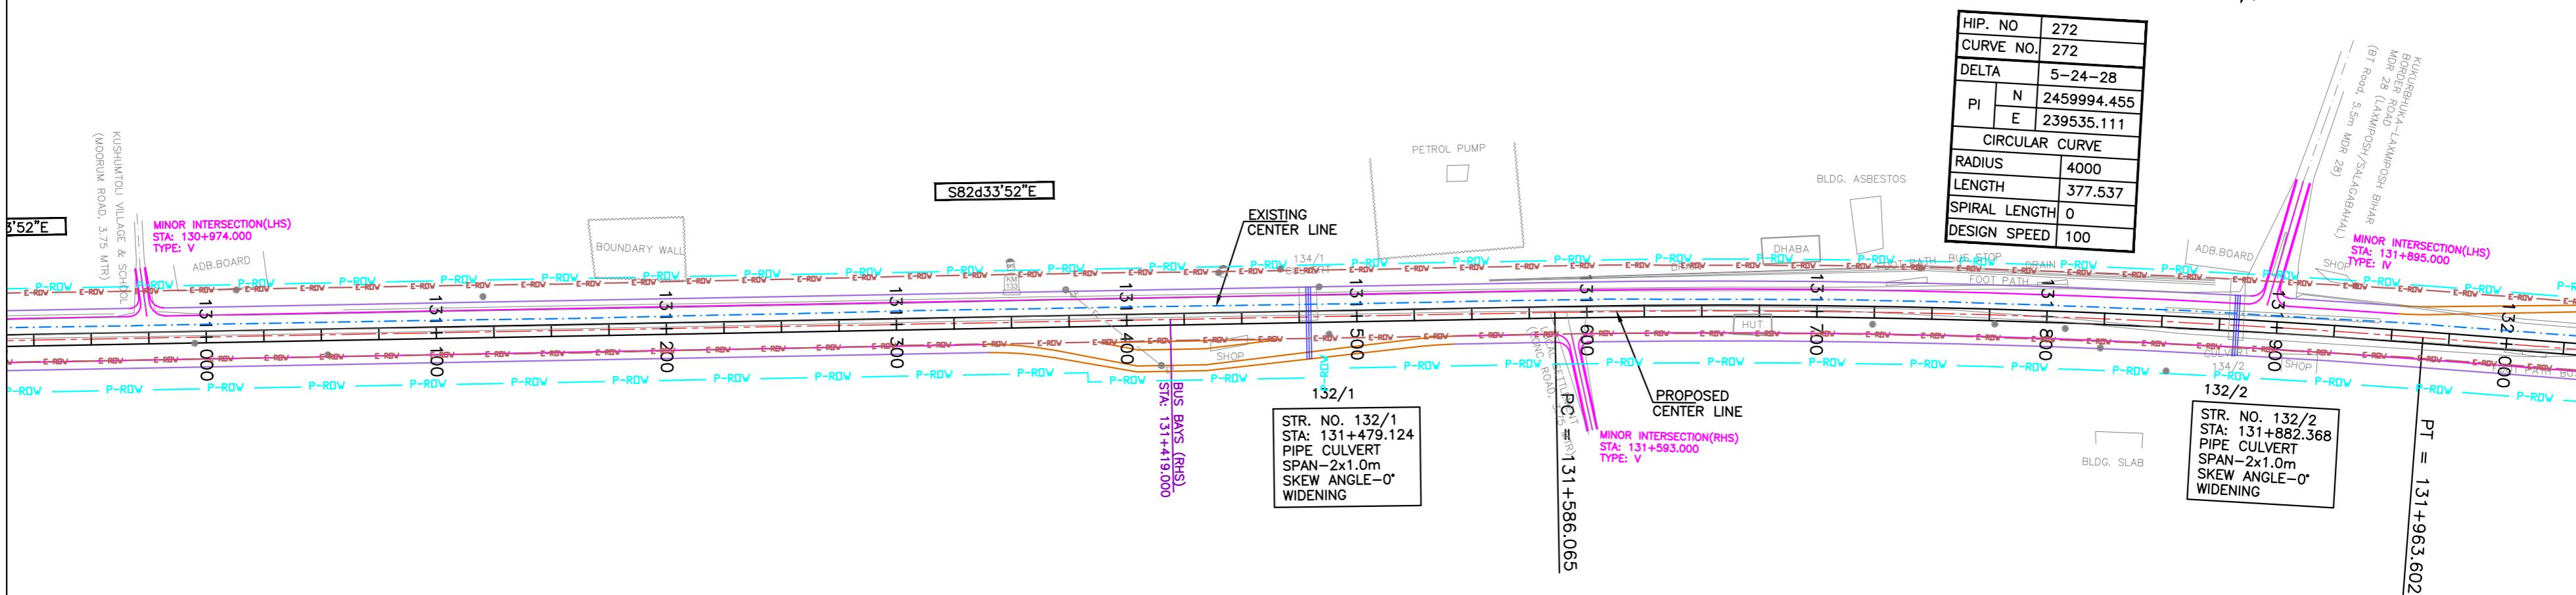

			Date	April 2010	Drawing Title :  PLAN AND PROFILE KM 131+000 TO KM 132+000 (SAMBALPUR - ROURKELA)	Scale : 0 20 40 60 80 100m  Horizontal Scale	CONSULTANTS:   Pricewaterhouse Coopers Pvt. Ltd.  In JV With   LEA Associates South Asia Pvt. Ltd.	Client:  GOVERNMENT OF ORISSA WORKS DEPARTMENT
			Drawn By	Tabish Javed				
			Designed By	Subir Roy				
Mkd.	Descriptions	Date	By	Checked By	S.Rakshit	0 2 4 6 8 10m  Vertical Scale		
REVISION			Approved By	Avadesh	Drawing Number : 73231\LASA\HIGHWAYS\PPP\PP - 128			Project: PPP TECHNO-ECONOMIC FEASIBILITY STUDY AND TRANSACTION ADVISOR FOR SELECTED STATE ROADS IN THE STATE OF ORISSA

◀ SAMBALPUR



ROURKELA ▶

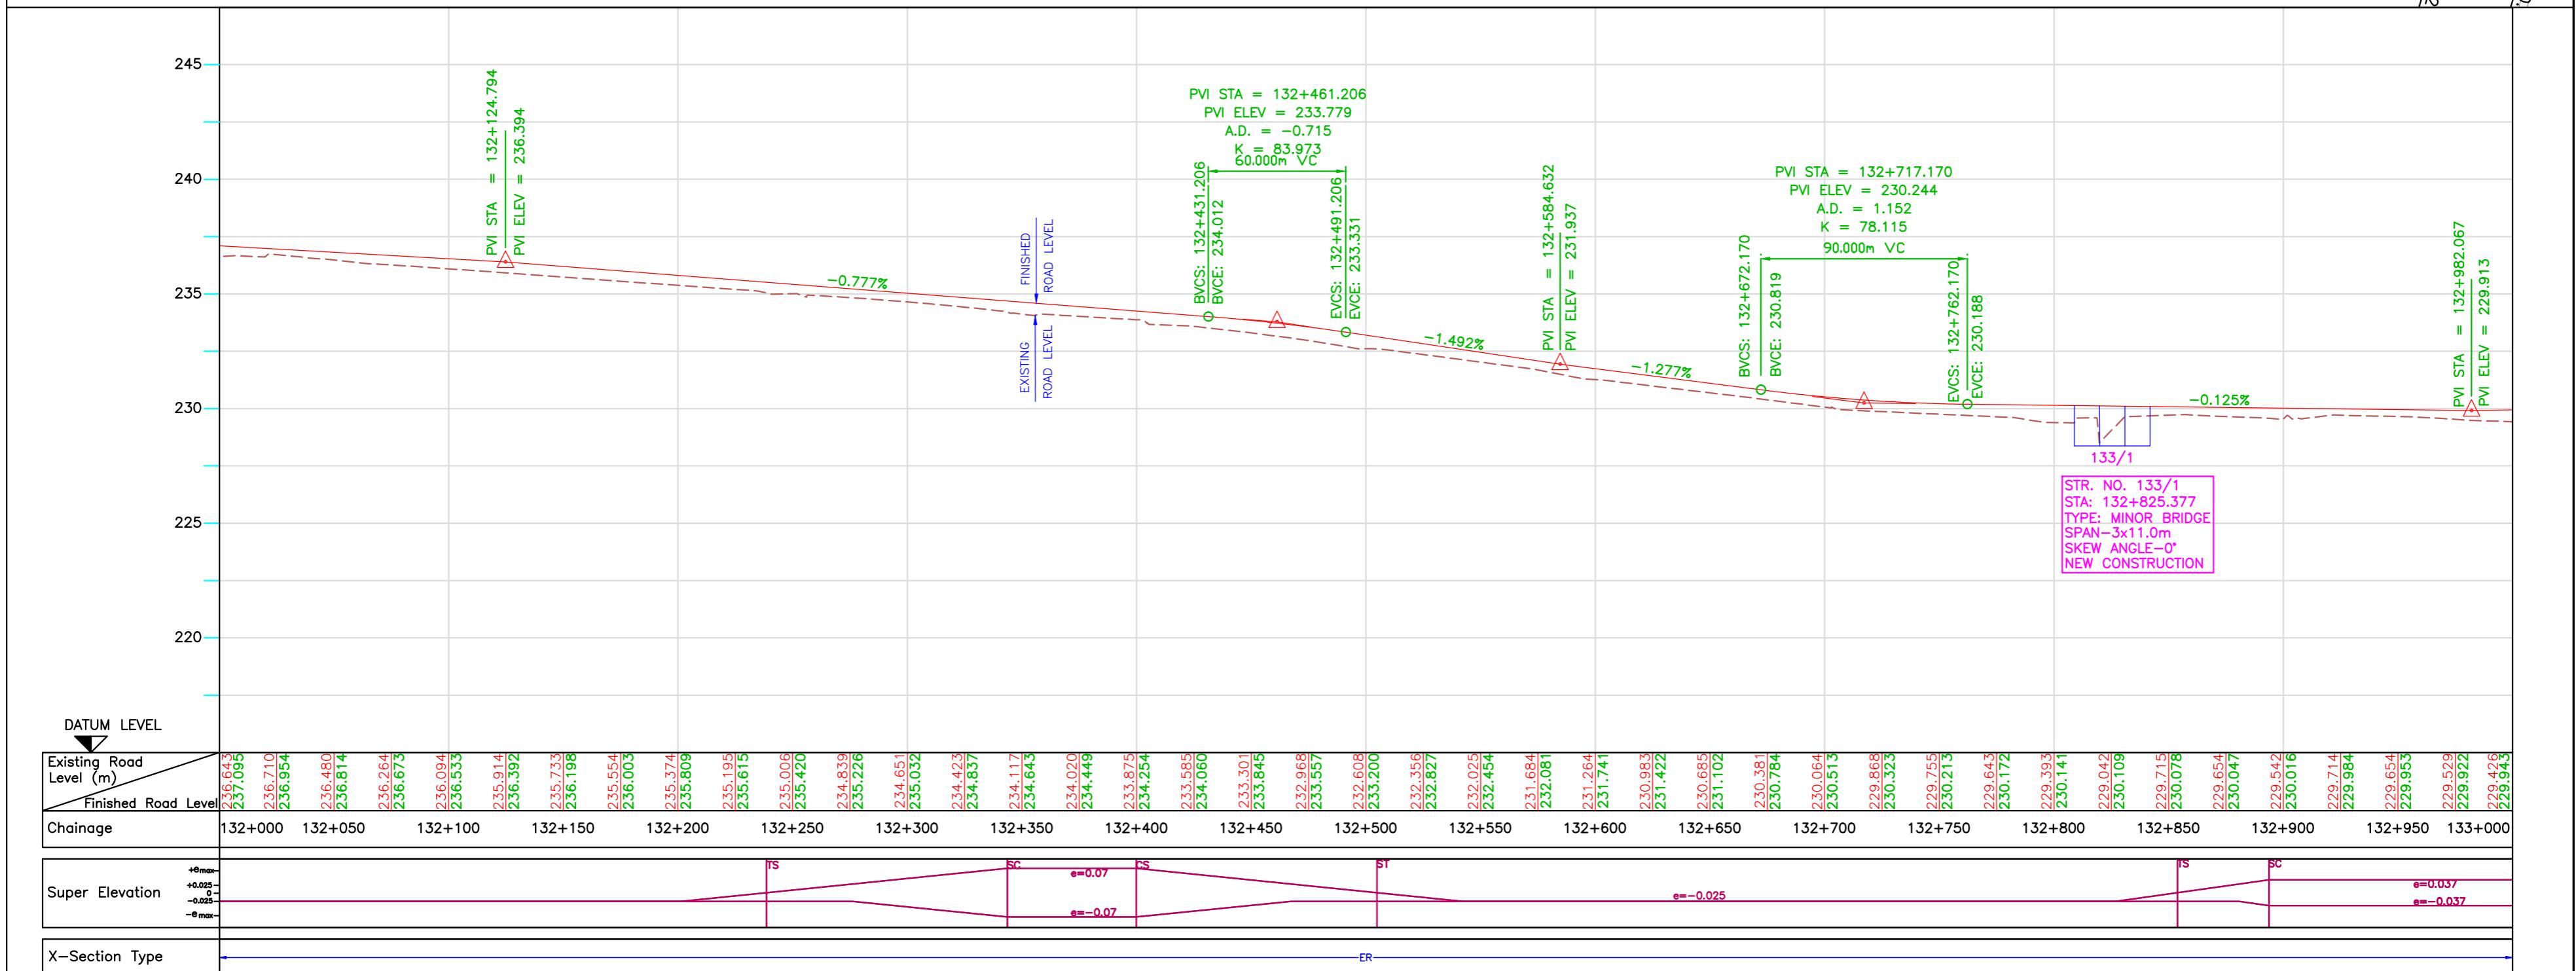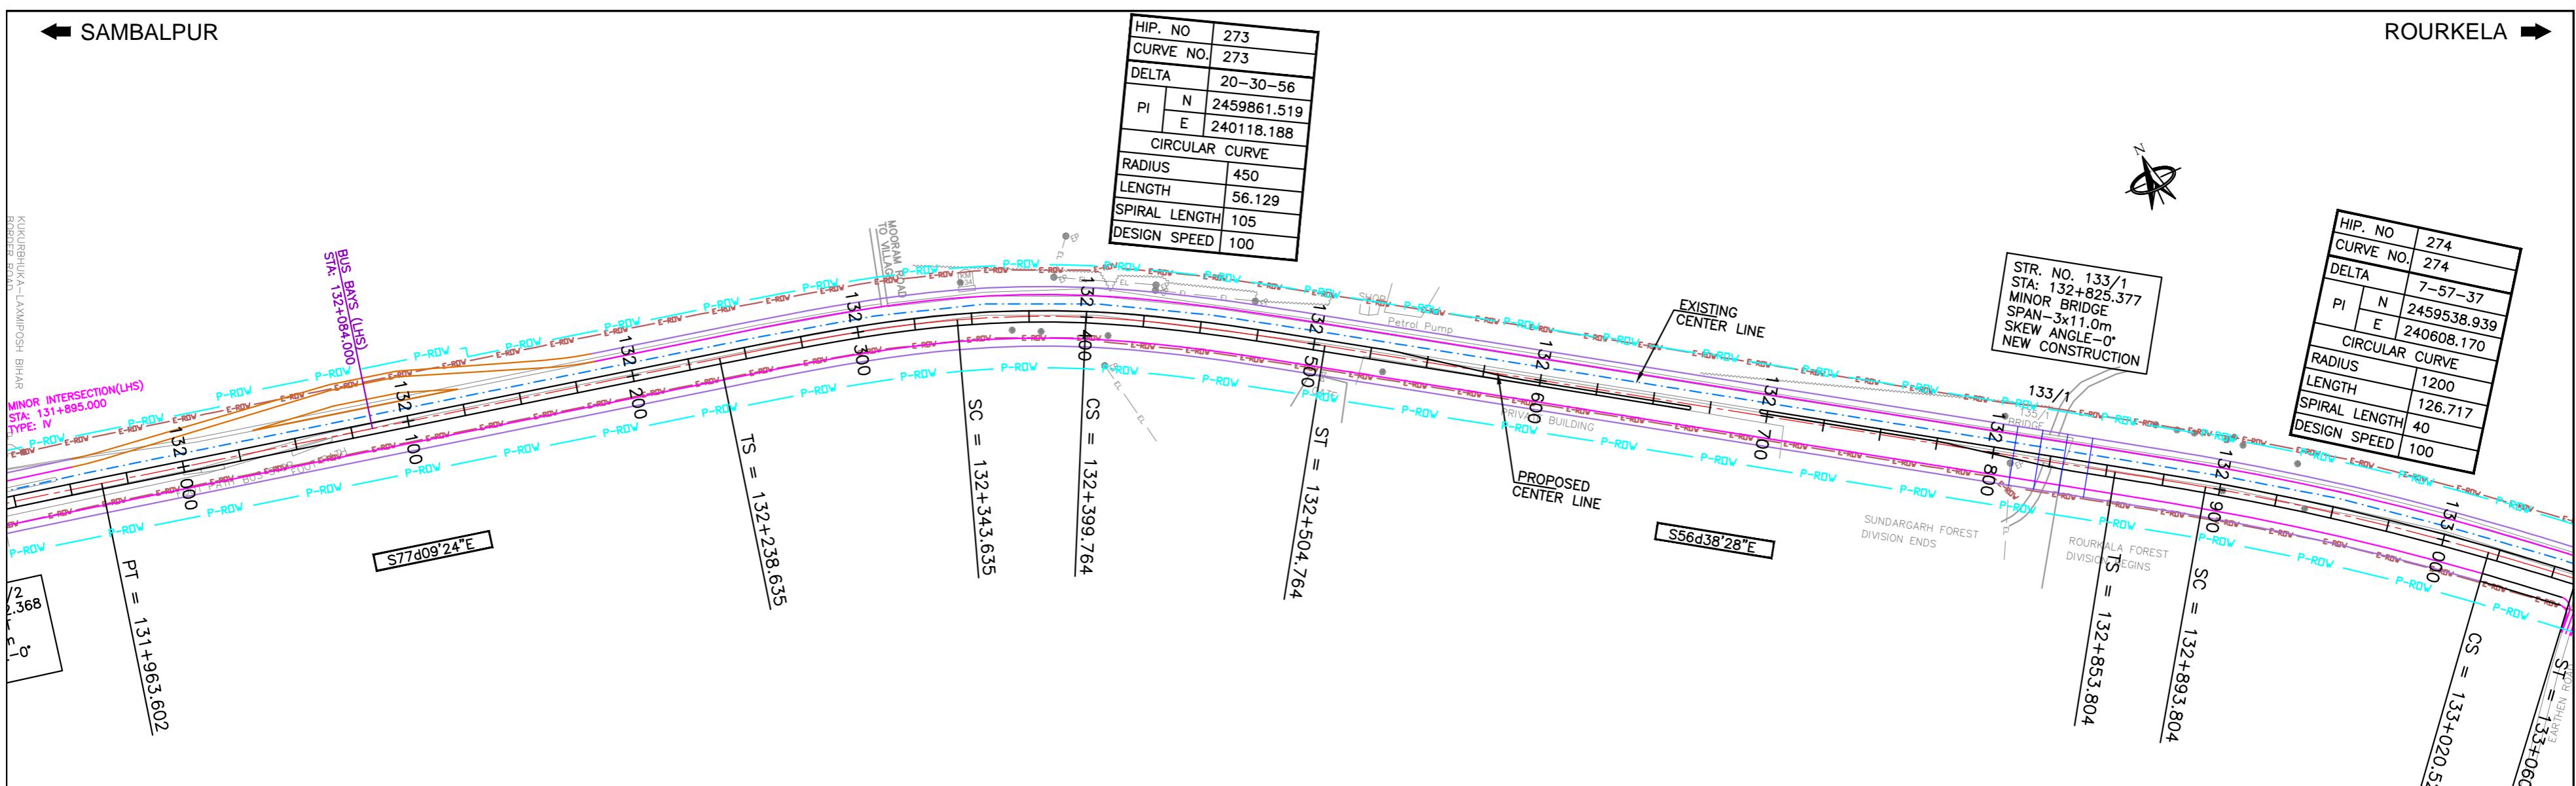

			Date	April 2010	Drawing Title :	Scale :	CONSULTANTS:	Client:
			Drawn By	Tabish Javed	PLAN AND PROFILE	0 20 40 60 80 100m Horizontal Scale	Pricewaterhouse Coopers Pvt. Ltd.	GOVERNMENT OF ORISSA
			Designed By	Subir Roy	KM 132+000 TO KM 133+000	0 2 4 6 8 10m Vertical Scale	Pricewaterhouse Coopers Building 8, 7th & 8th Floor, Tower B, DLF Cyber City, Gurgaon-122001 In JV With LEA Associates South Asia Pvt. Ltd.	WORKS DEPARTMENT
Mkd.	Descriptions	Date	By	Checked By	(SAMBALPUR - ROURKELA)			Project: PPP TECHNO-ECONOMIC FEASIBILITY STUDY AND
								TRANSACTION ADVISOR FOR SELECTED
	REVISION		Approved By	Avadesh	Drawing Number : 73231LASAIHIGHWAYS(PPP)PP - 129			STATE ROADS IN THE STATE OF ORISSA

◀ SAMBALPUR



ROURKELA ▶

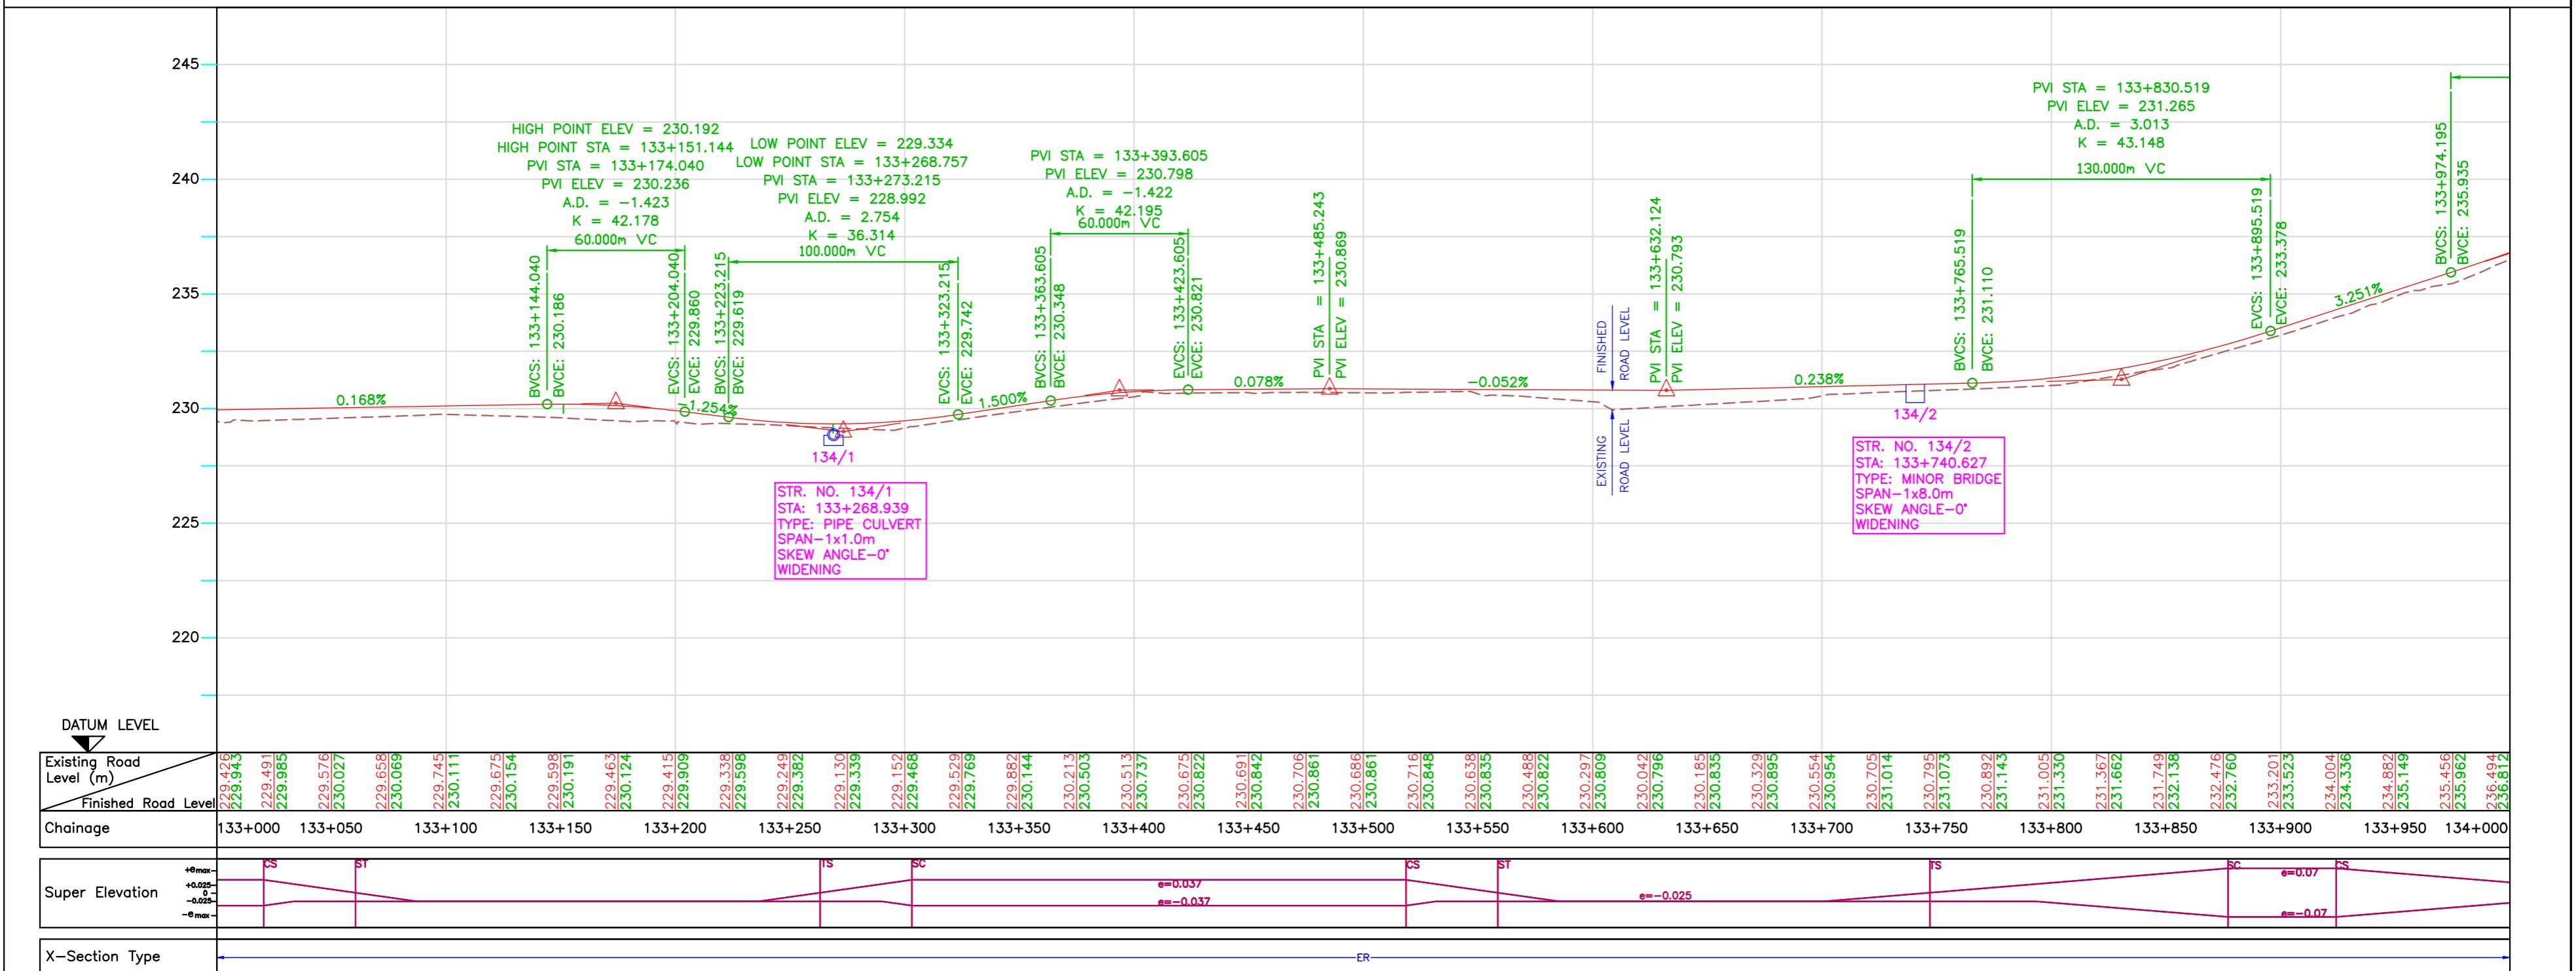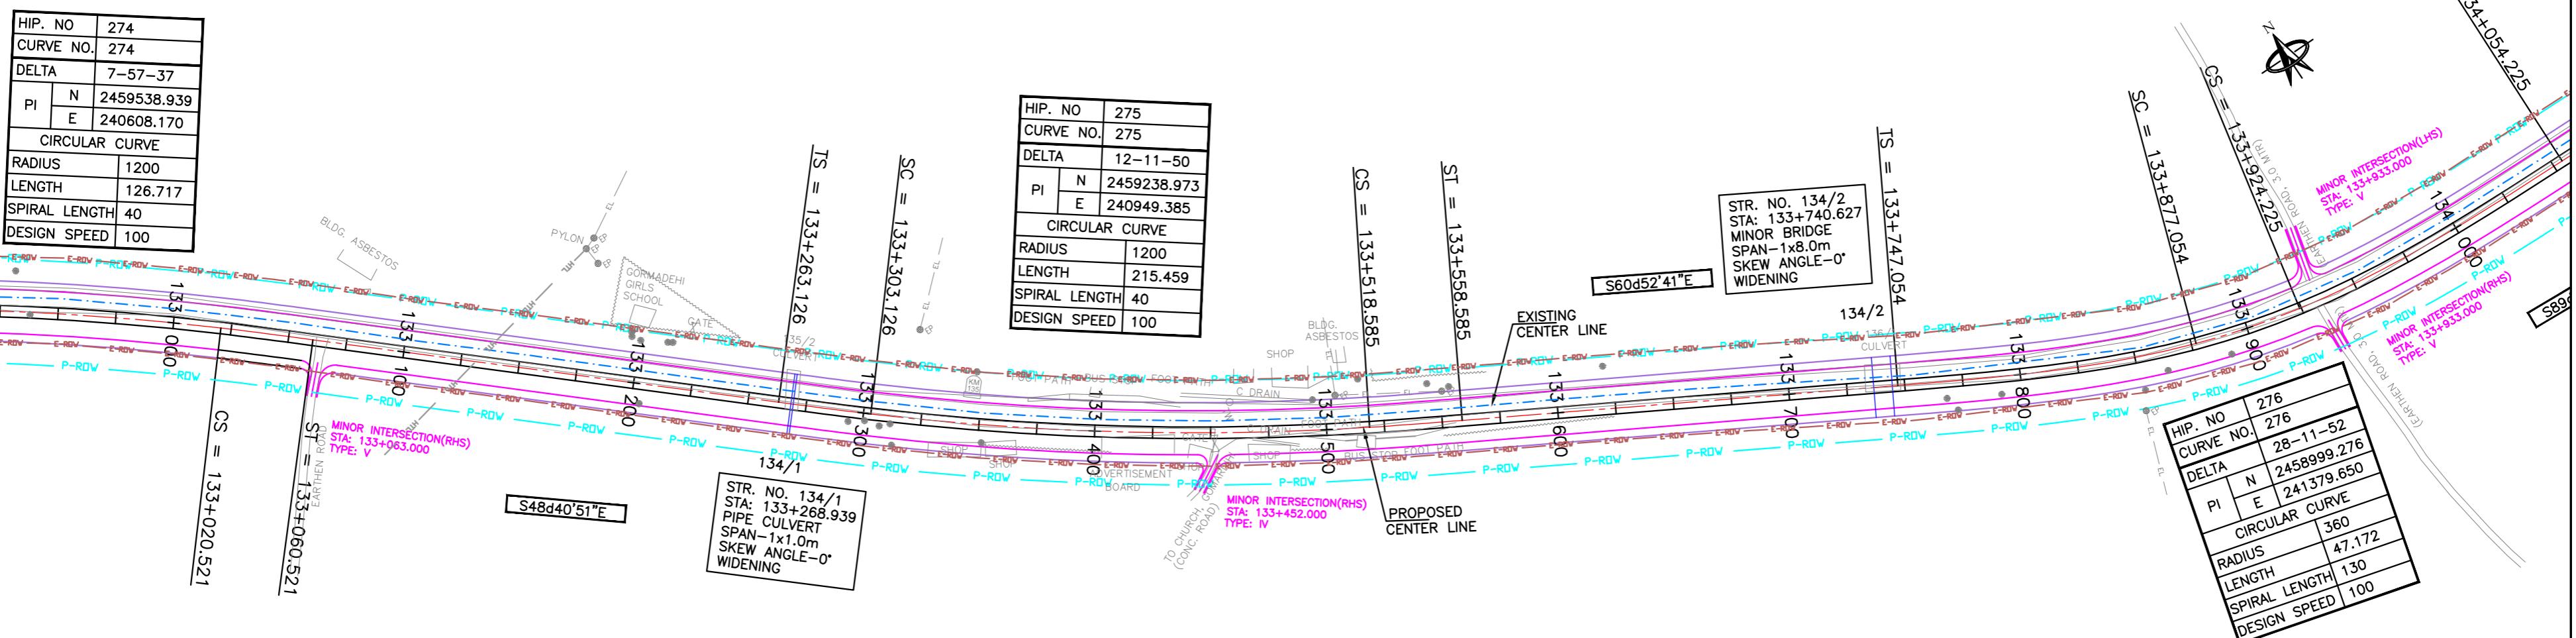


Mkd.	Descriptions	Date	By	Drawn By	Designed By	Scale :	CONSULTANTS:	Client:
				Tabish Javed	Subir Roy	0 20 40 60 80 100m Horizontal Scale	Pricewaterhouse Coopers Pvt. Ltd. Pricewaterhouse Coopers Building 8, 7th & 8th Floor, Tower B, DLF Cyber City, Gurgaon-122001	GOVERNMENT OF ORISSA WORKS DEPARTMENT
				S.Rakshit		0 2 4 6 8 10m Vertical Scale	In JV With LEA Associates South Asia Pvt. Ltd. B-1/E-27, Mohan Co-operative Industrial Estate, Mathura Road, New Delhi-110044.	Project: PPP TECHNO-ECONOMIC FEASIBILITY STUDY AND TRANSACTION ADVISOR FOR SELECTED STATE ROADS IN THE STATE OF ORISSA
REVISION	REVISION	REVISION	REVISION	Approved By	Avadesh	Drawing Number : 73231LASAIHIGHWAYS(PPP)PP - 130	LEA	

## ← SAMBALPUR

**ROURKELA** ➔

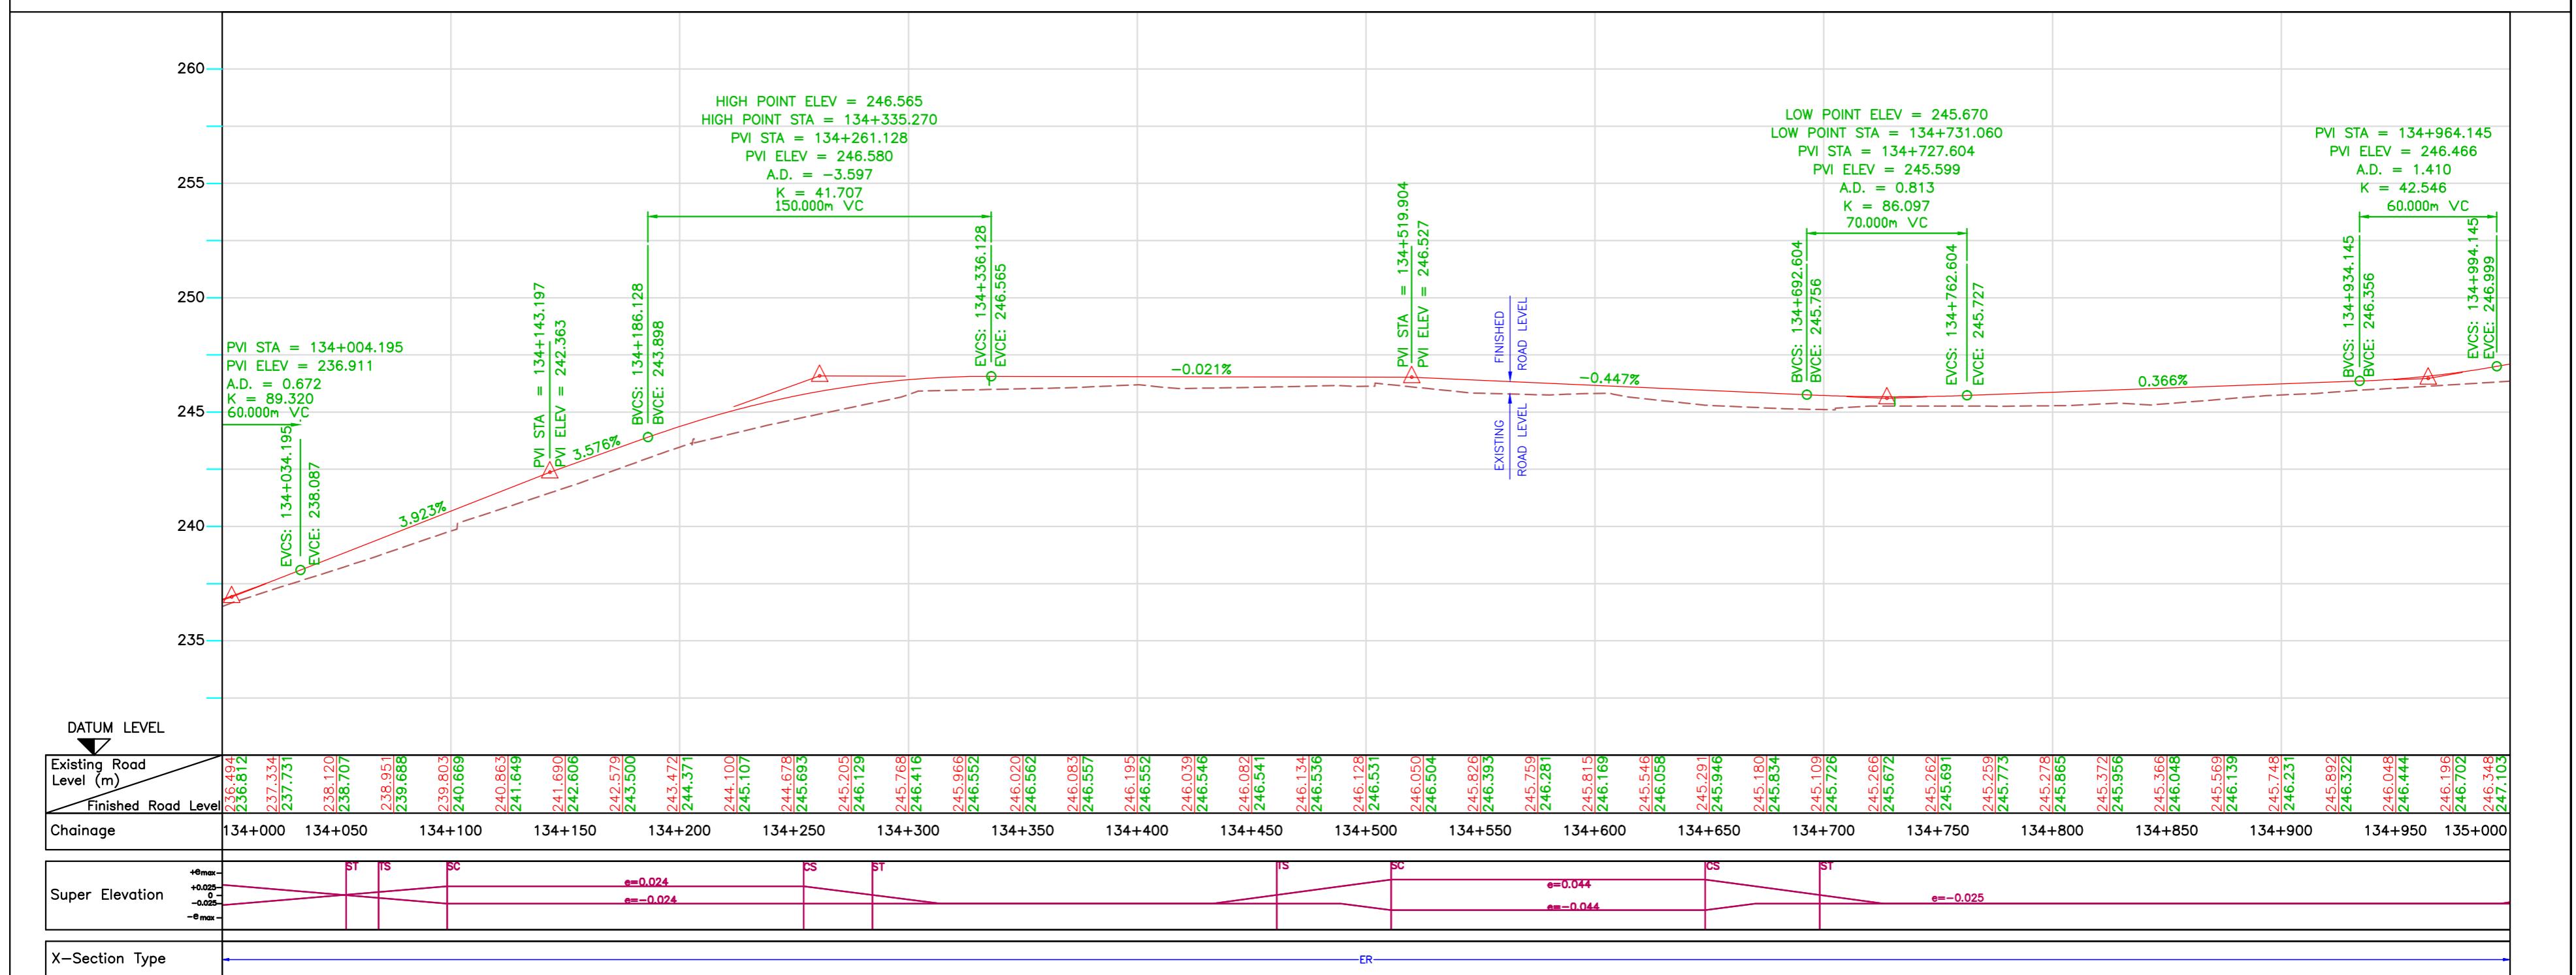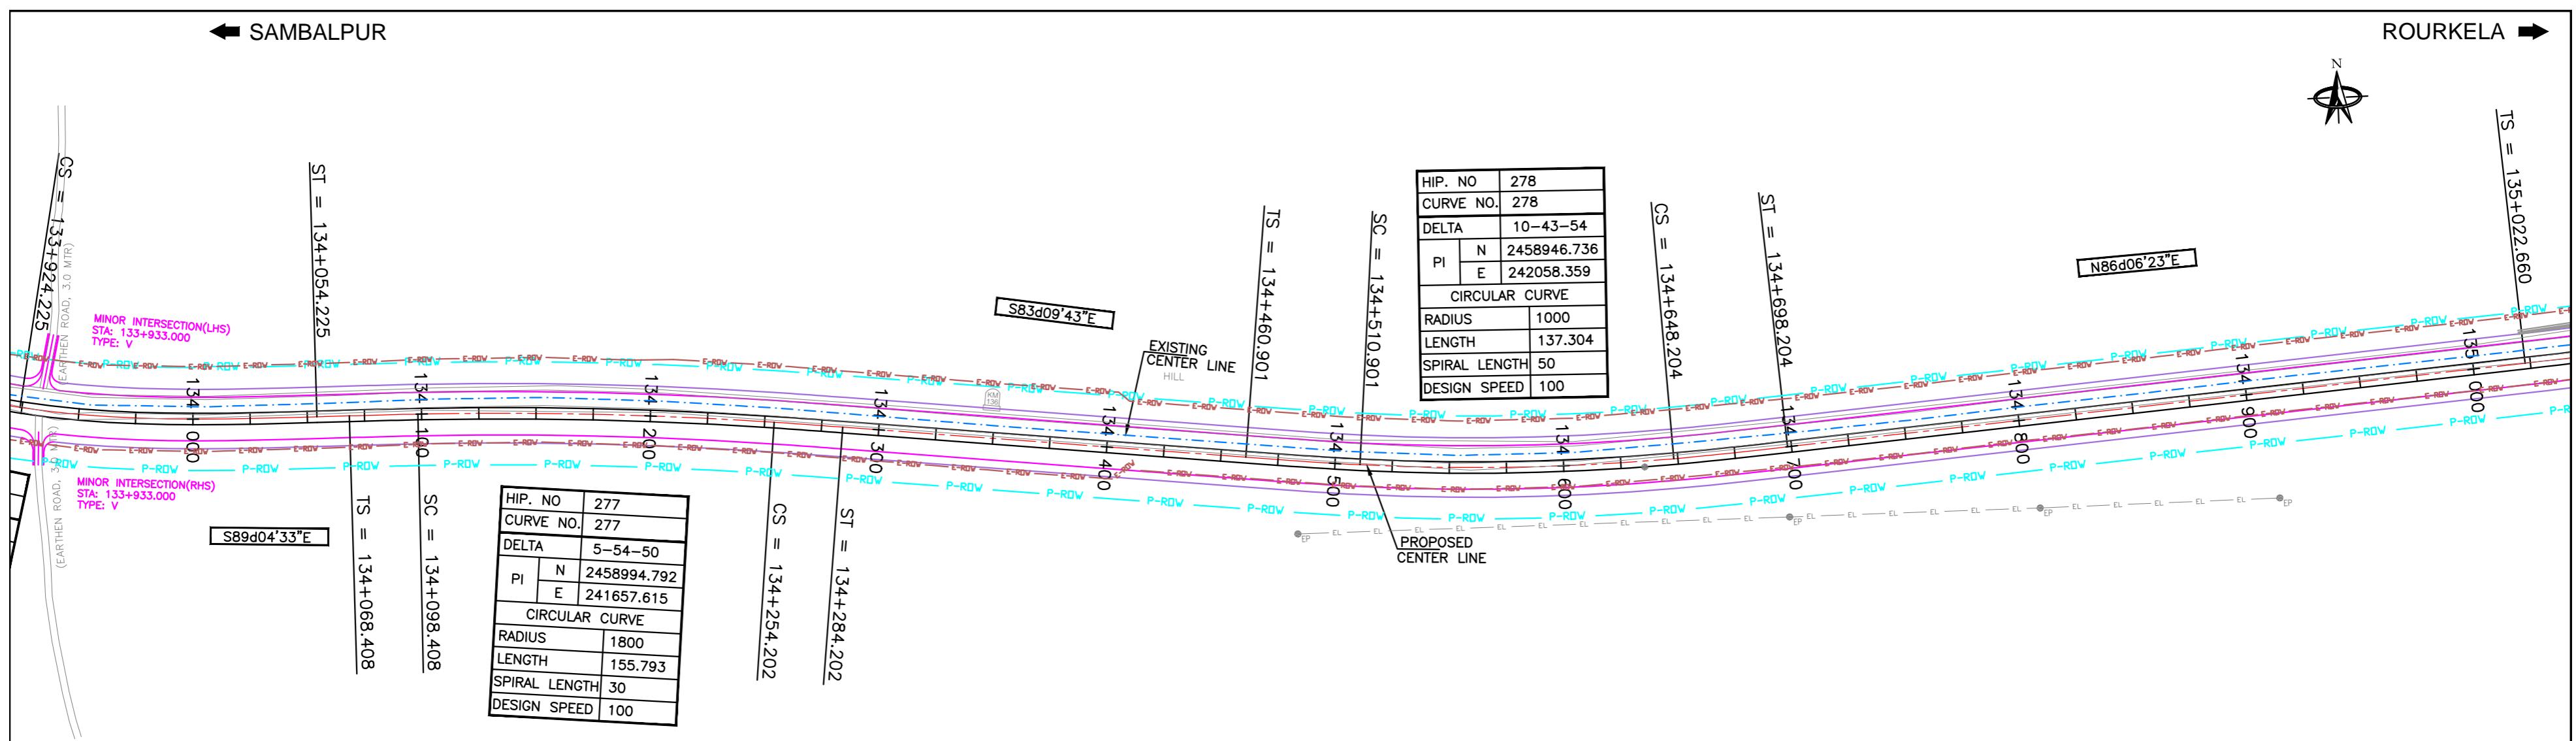



			Date	April 2010	Drawing Title :  PLAN AND PROFILE KM 134+000 TO KM 135+000 (SAMBALPUR - ROURKELA)	Scale : 0 20 40 60 80 100m  Horizontal Scale	CONSULTANTS:   Pricewaterhouse Coopers Pvt. Ltd. Building 8, 7th & 8th Floor, Tower B, DLF Cyber City, Gurgaon-122001 In JV With  LEA Associates South Asia Pvt. Ltd. B-1/E-27, Mohan Co-operative Industrial Estate, Mathura Road, New Delhi-110044.	Client:  GOVERNMENT OF ORISSA WORKS DEPARTMENT  Project: PPP TECHNO-ECONOMIC FEASIBILITY STUDY AND TRANSACTION ADVISOR FOR SELECTED STATE ROADS IN THE STATE OF ORISSA
			Drawn By	Tabish Javed				
			Designed By	Subir Roy				
Mkd.	Descriptions	Date	By	Checked By	S.Rakshit	Vertical Scale 0 2 4 6 8 10m  Vertical Scale		
REVISION			Approved By	Avadesh	Drawing Number : 73231\LASA\HIGHWAYS\PPP\PP - 131			

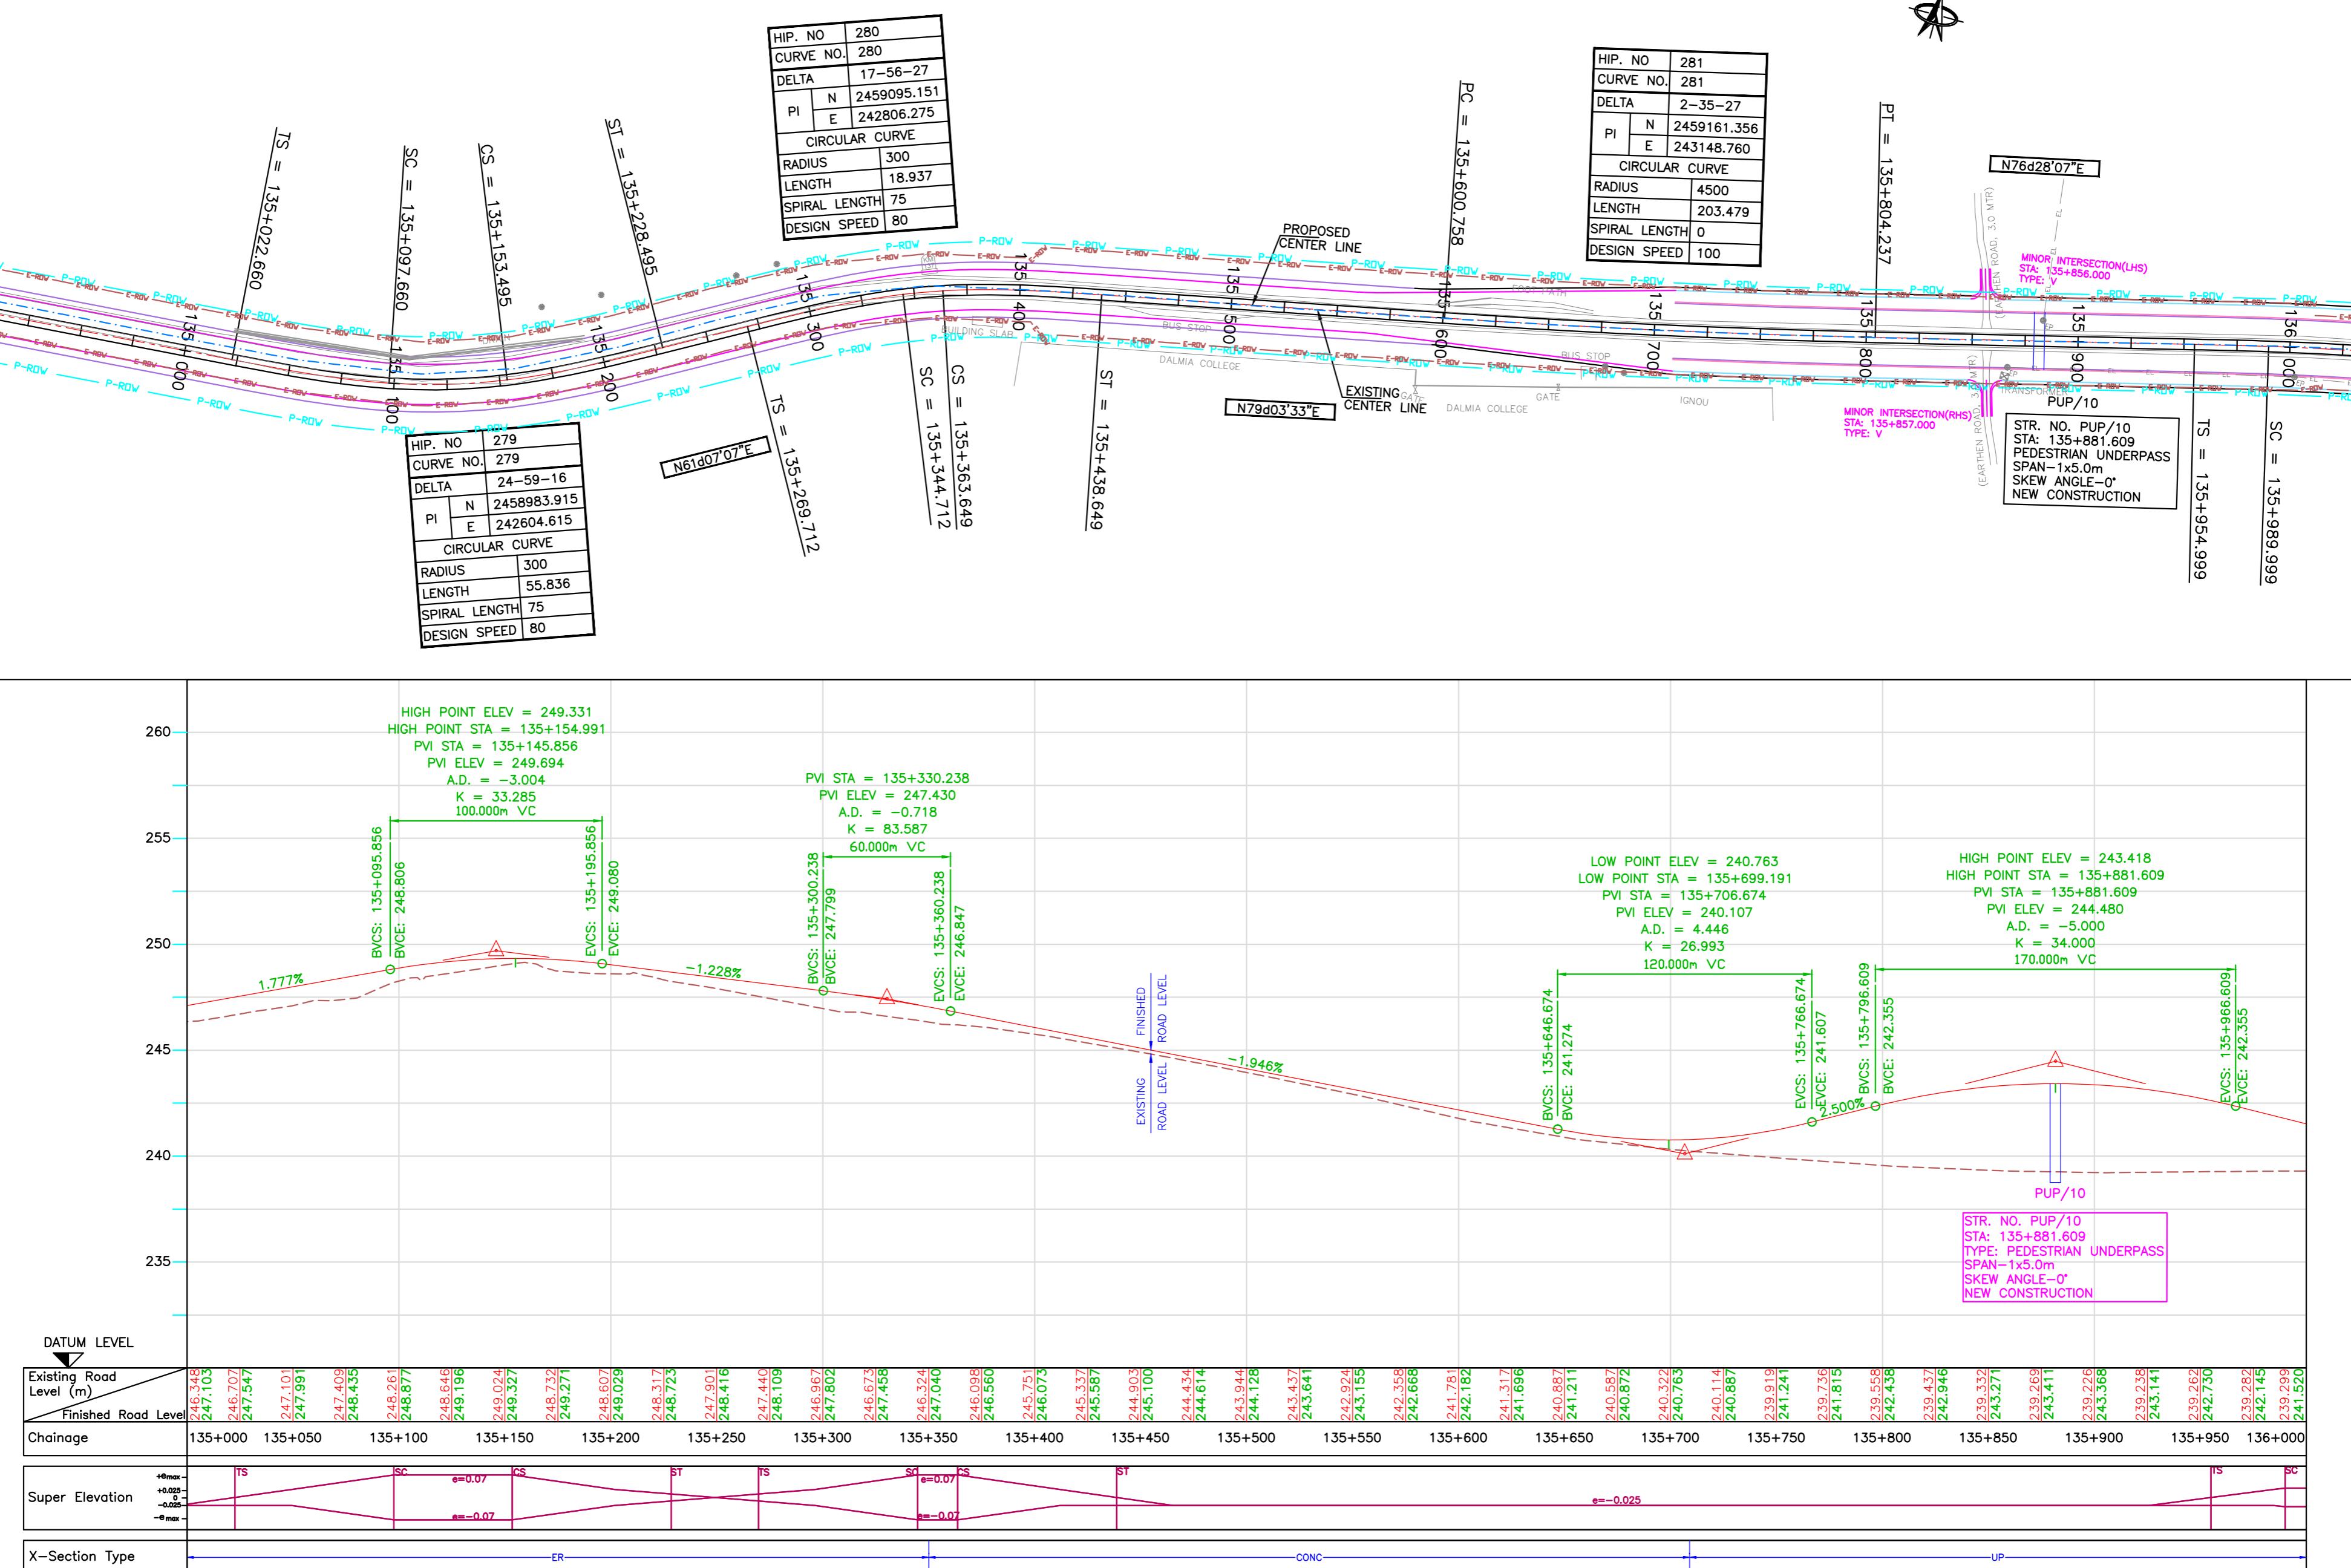

Mkd.	Descriptions	Date	By	Date	Drawn By	Designed By	Drawing Title :	Scale :	CONSULTANTS:	Client:
				April 2010	Tabish Javed	Subir Roy	PLAN AND PROFILE KM 135+000 TO KM 136+000 (SAMBALPUR - ROURKELA)	0 20 40 60 80 100m Horizontal Scale	Pricewaterhouse Coopers Pvt. Ltd. Building 8, 7th & 8th Floor, Tower B, DLF Cyber City, Gurgaon-122001 In JV With LEA Associates South Asia Pvt. Ltd. B-1/E-27, Mohan Co-operative Industrial Estate, Mathura Road, New Delhi-110044.	GOVERNMENT OF ORISSA WORKS DEPARTMENT
								0 2 4 6 8 10m Vertical Scale		
REVISION				Approved By	Avadesh	Checked By	Drawing Number : 73231/LASAI/HIGHWAYS/PPP/PP - 132			Project: PPP TECHNO-ECONOMIC FEASIBILITY STUDY AND TRANSACTION ADVISOR FOR SELECTED STATE ROADS IN THE STATE OF ORISSA

SAMBALPUR



ROURKELA

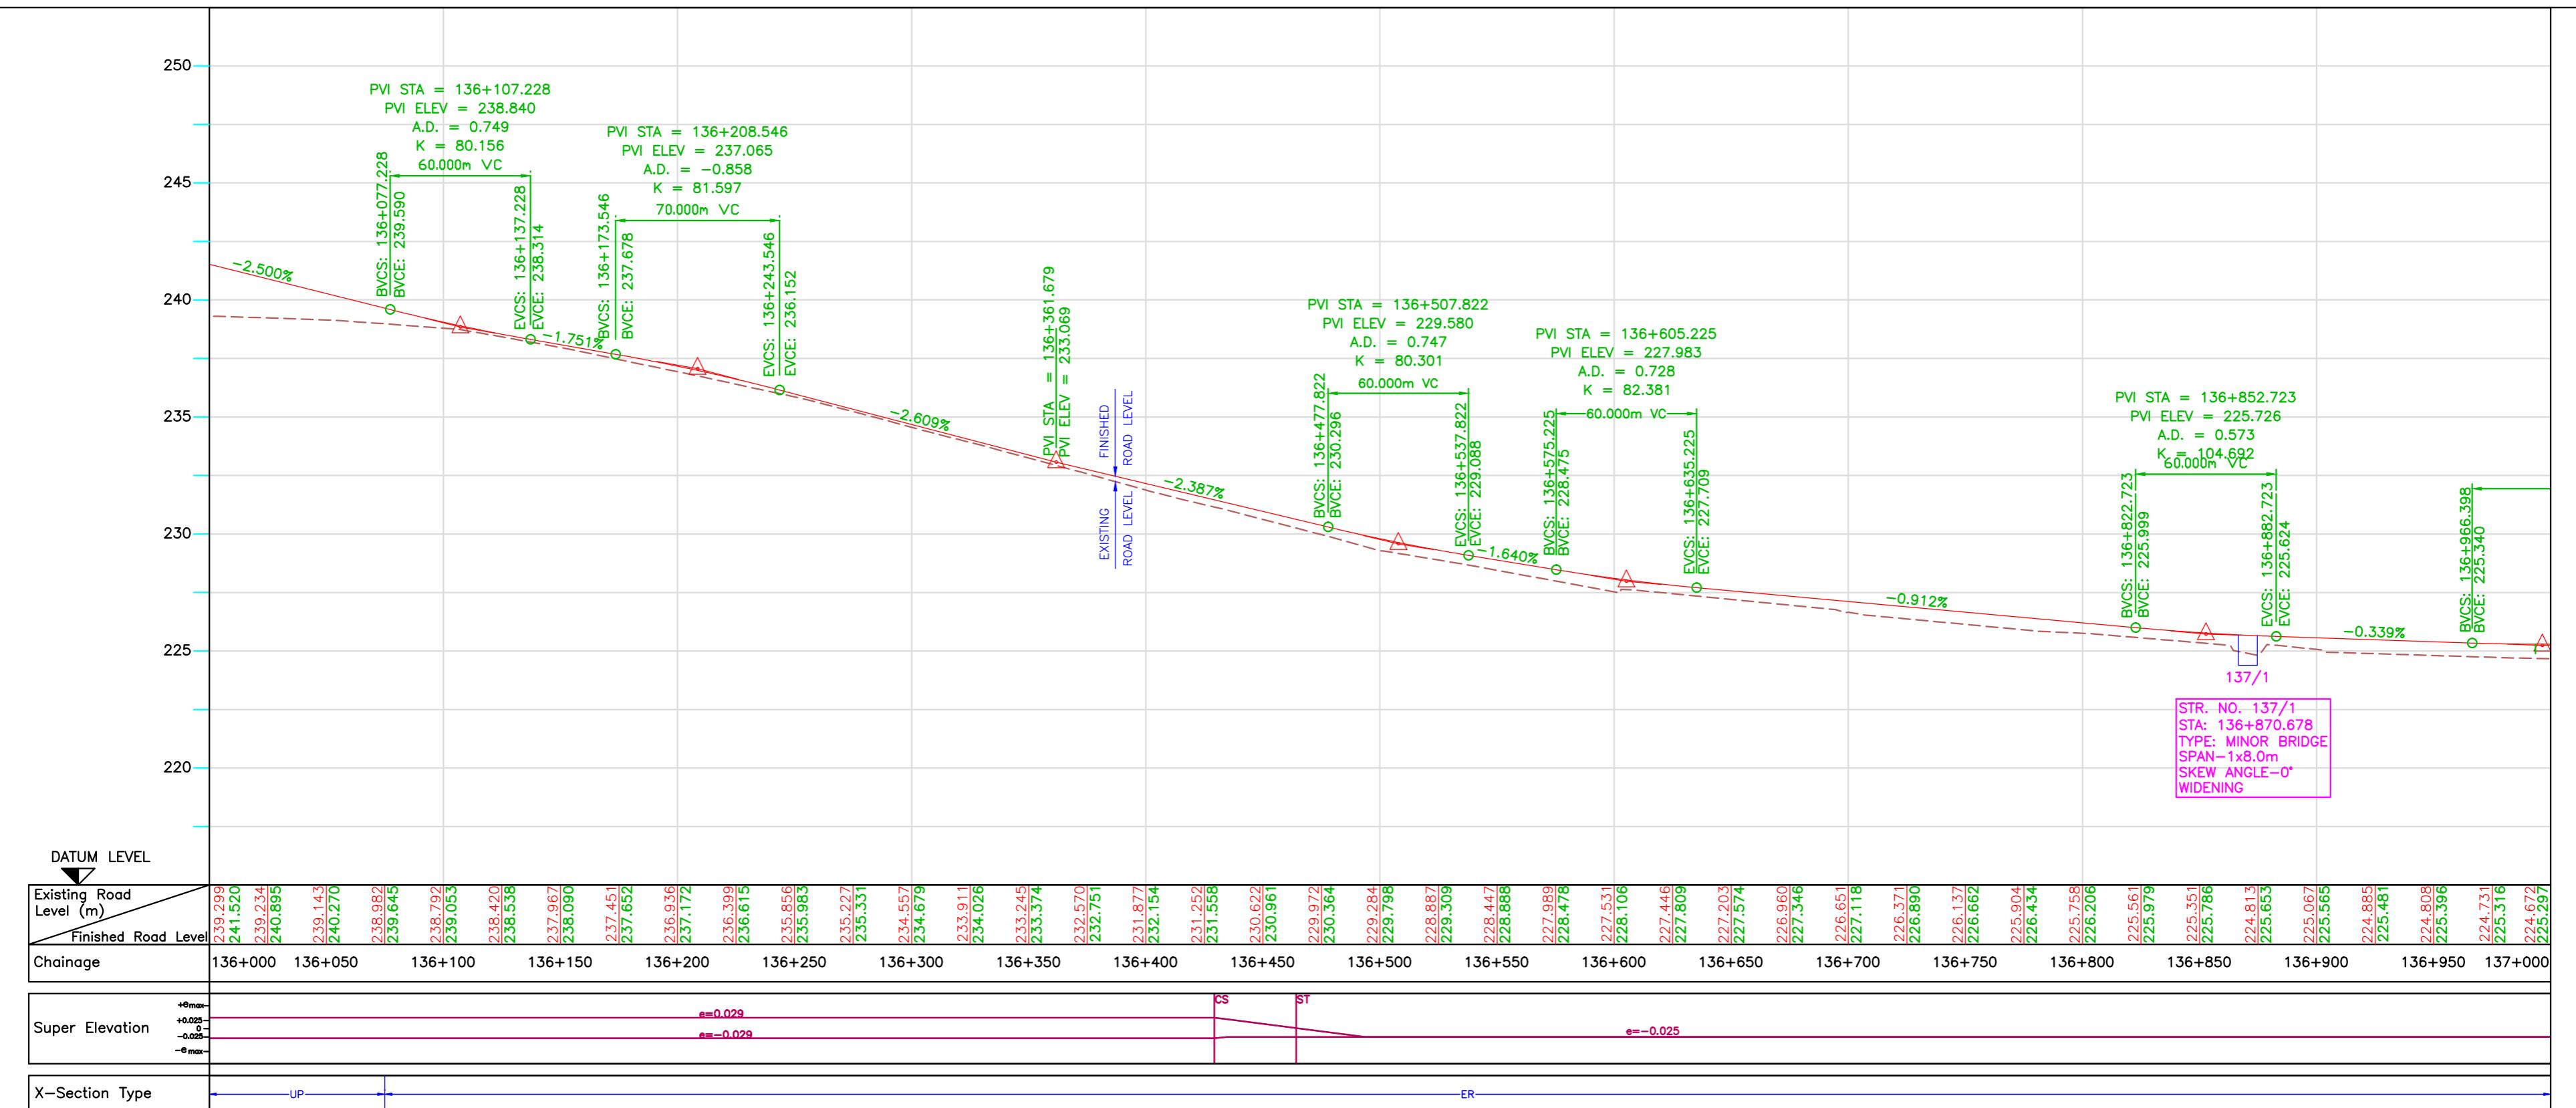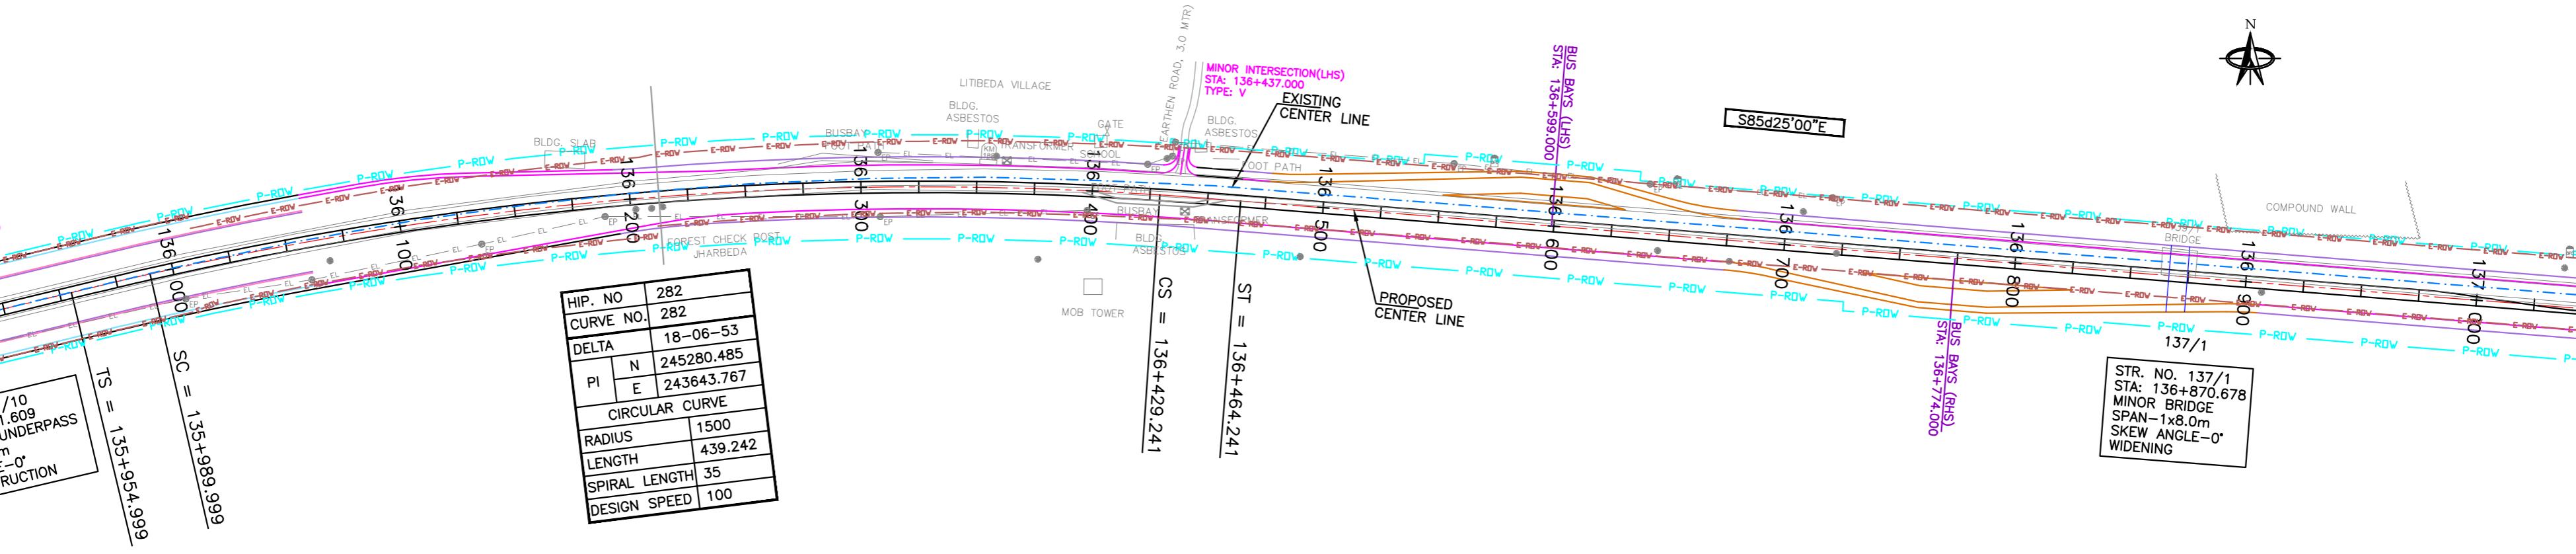



			Date	April 2010	Drawing Title : PLAN AND PROFILE KM 136+000 TO KM 137+000 (SAMBALPUR - ROURKELA)	Scale : 0 20 40 60 80 100m Horizontal Scale 0 2 4 6 8 10m Vertical Scale	CONSULTANTS: Pricewaterhouse Coopers Pvt. Ltd. PricewaterhouseCoopers In JV With LEA Associates South Asia Pvt. Ltd.	Client: GOVERNMENT OF ORISSA WORKS DEPARTMENT
			Drawn By	Tabish Javed				
			Designed By	Subir Roy				
Mkd.	Descriptions	Date	By	Checked By	S.Rakshit			
	REVISION		Approved By	Avadesh	Drawing Number : 73231LASAIHIGHWAYS(PPP)PP - 133			Project: PPP TECHNO-ECONOMIC FEASIBILITY STUDY AND TRANSACTION ADVISOR FOR SELECTED STATE ROADS IN THE STATE OF ORISSA

SAMBALPUR

ROURKELA

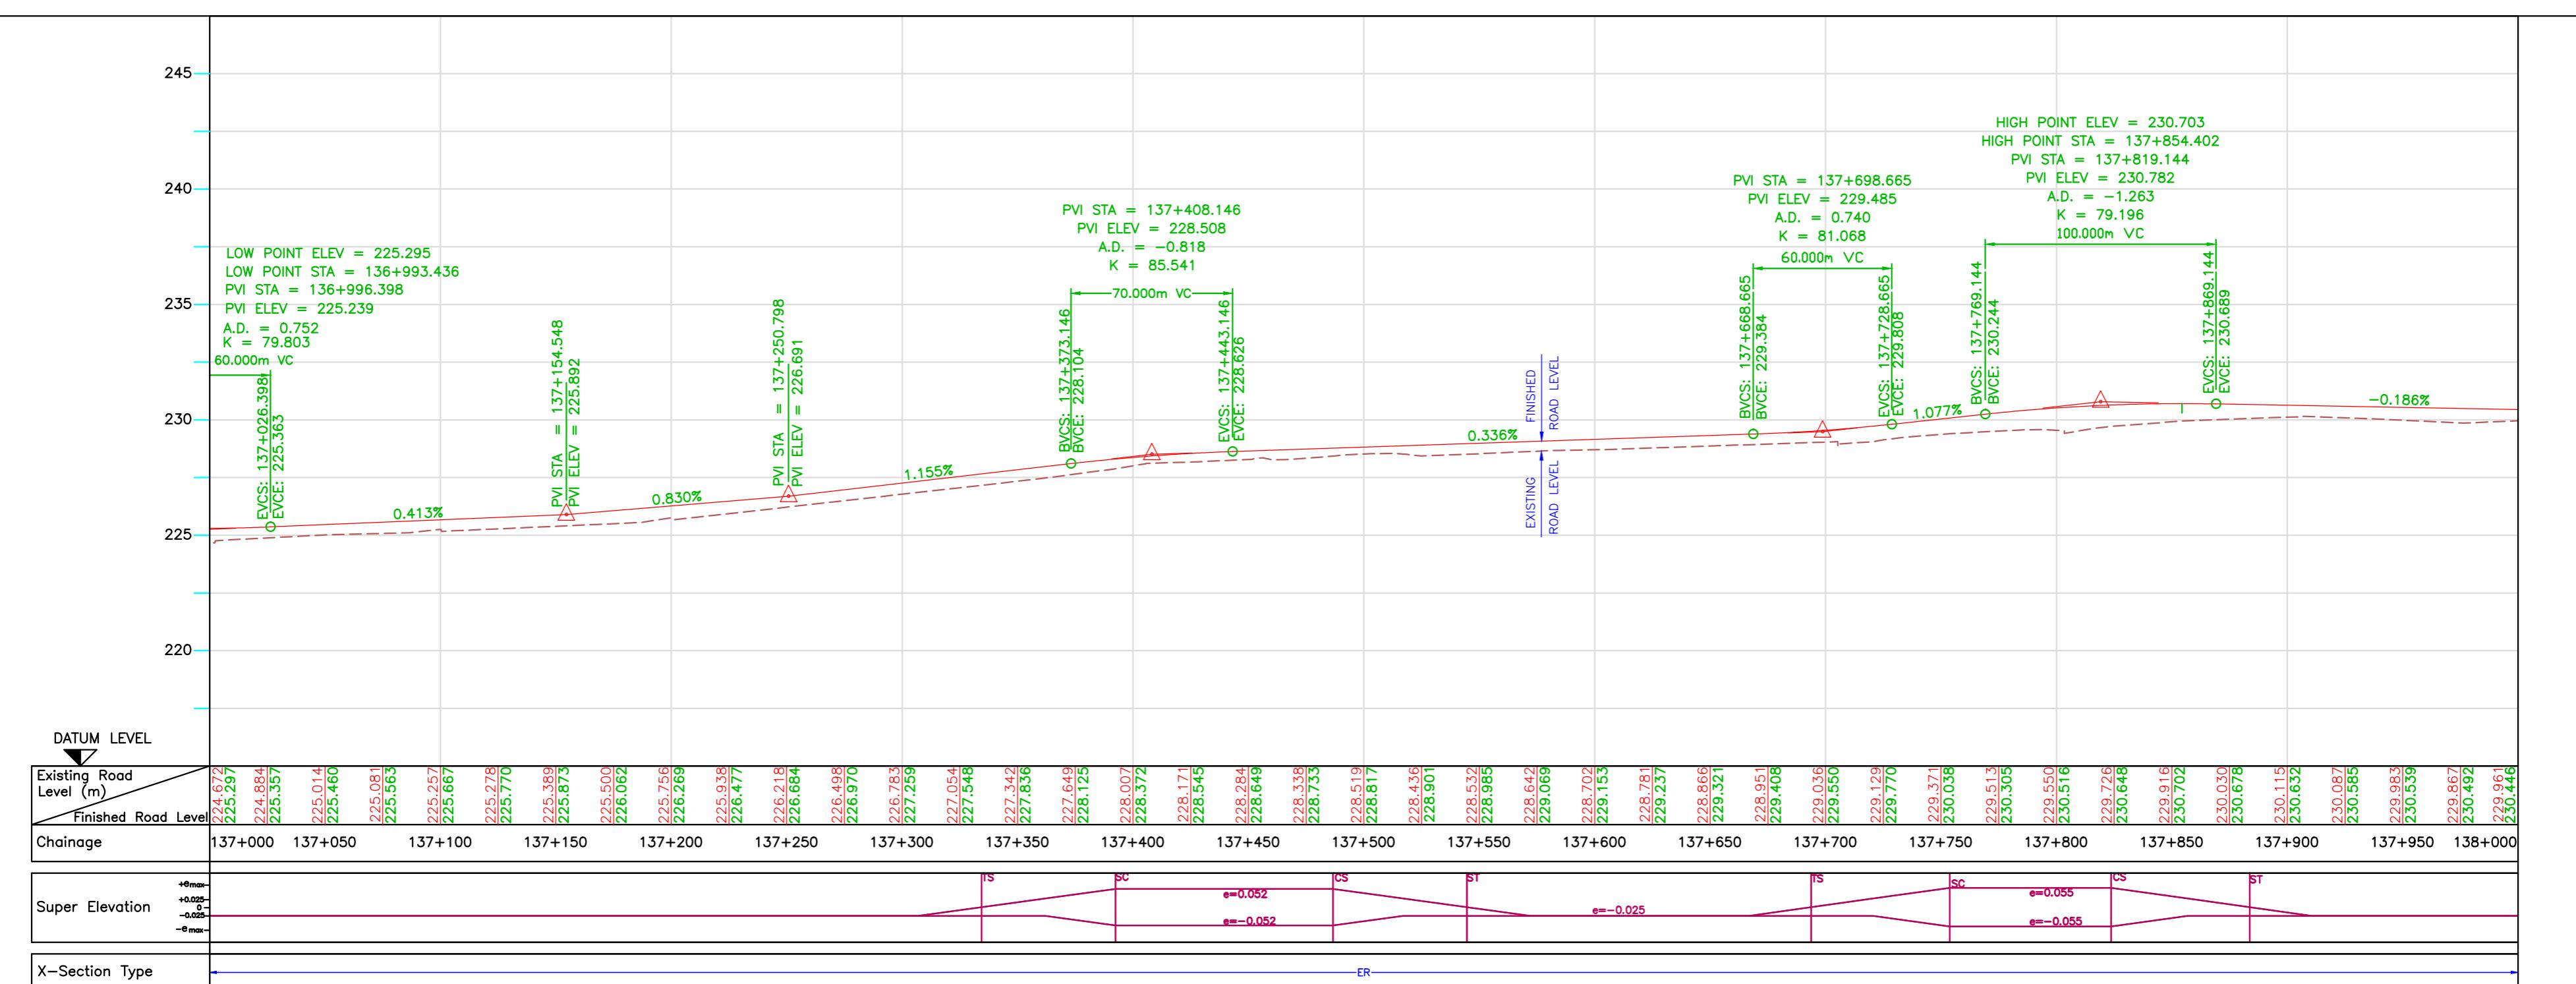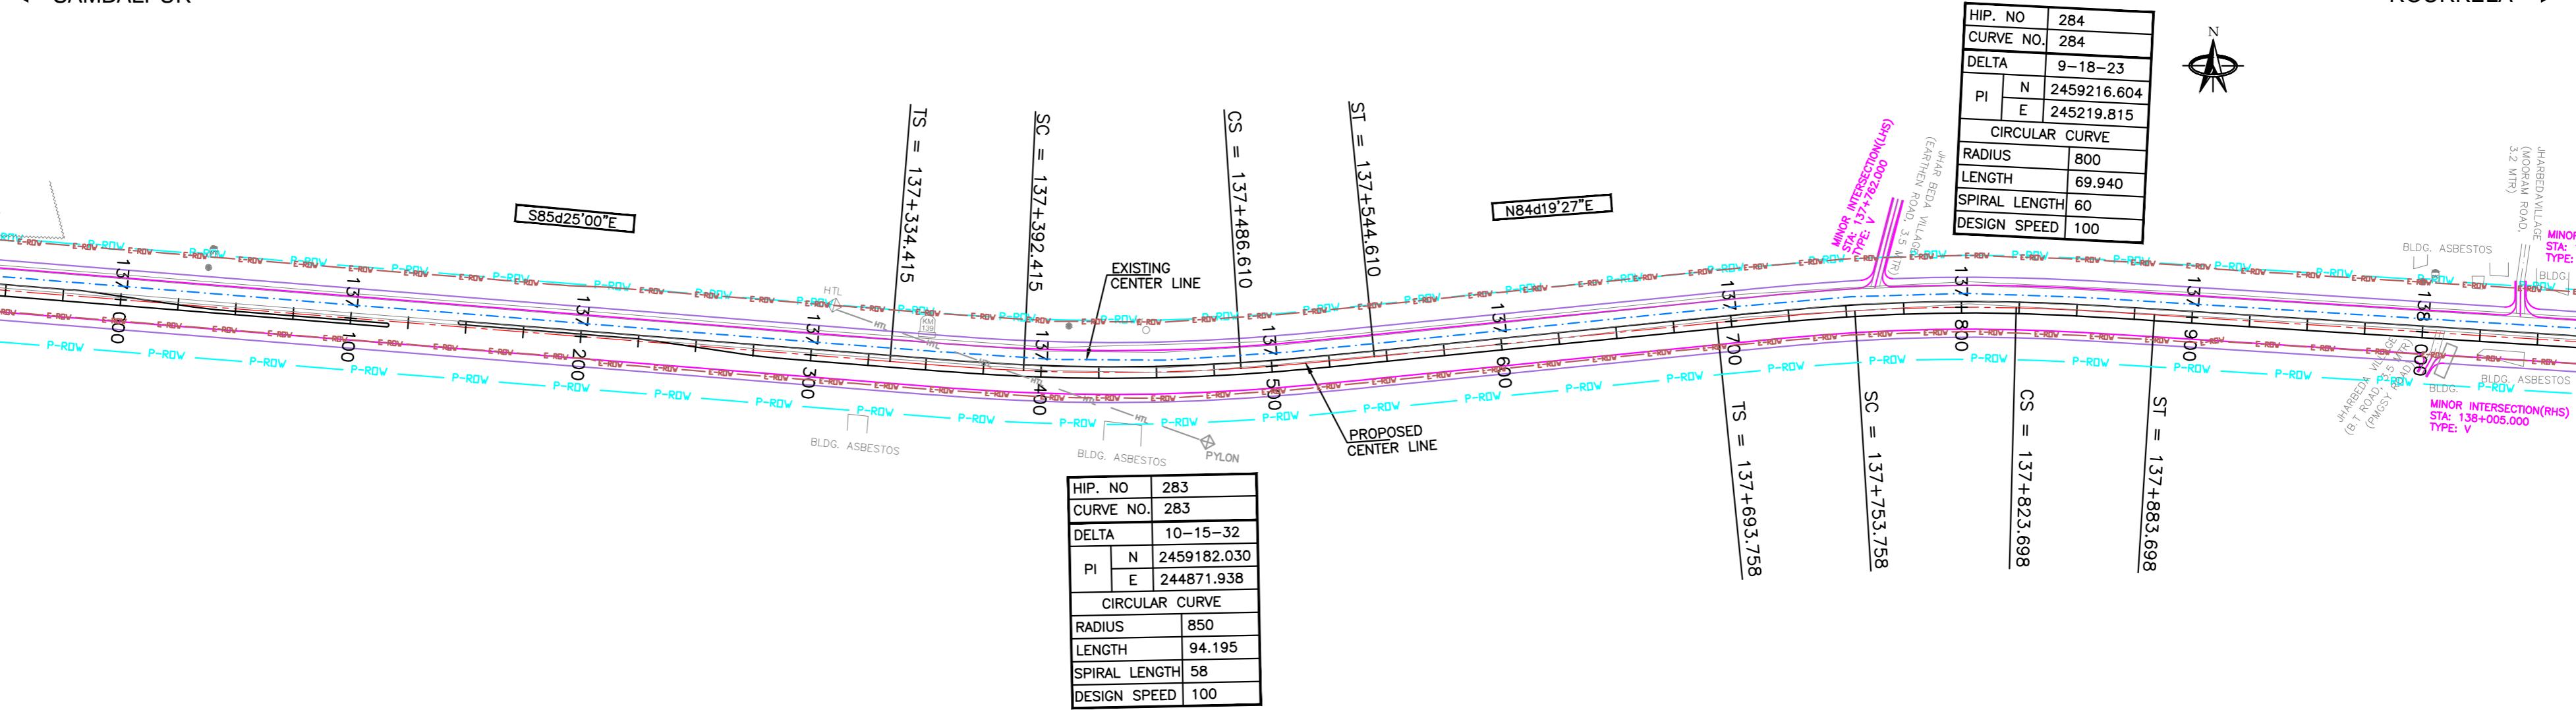



			Date	April 2010	Drawing Title :	Scale :	CONSULTANTS:	Client:
			Drawn By	Tabish Javed	PLAN AND PROFILE	0 20 40 60 80 100m	Pricewaterhouse Coopers Pvt. Ltd.	GOVERNMENT OF ORISSA
			Designed By	Subir Roy	KM 137+000 TO KM 138+000	Horizontal Scale	Pricewaterhouse Coopers	WORKS DEPARTMENT
Mkd.	Descriptions	Date	By	Checked By	(SAMBALPUR - ROURKELA)	0 2 4 6 8 10m	In JV With	Project: PPP TECHNO-ECONOMIC FEASIBILITY STUDY AND
						Vertical Scale	LEA Associates South Asia Pvt. Ltd.	TRANSACTION ADVISOR FOR SELECTED
	REVISION			Approved By	Avadesh		B-1/E-27, Mohan Co-operative Industrial Estate, Mathura Road, New Delhi-110044.	STATE ROADS IN THE STATE OF ORISSA
					Drawing Number : 73231\LASAI\HIGHWAYS\PPP\PP - 134			

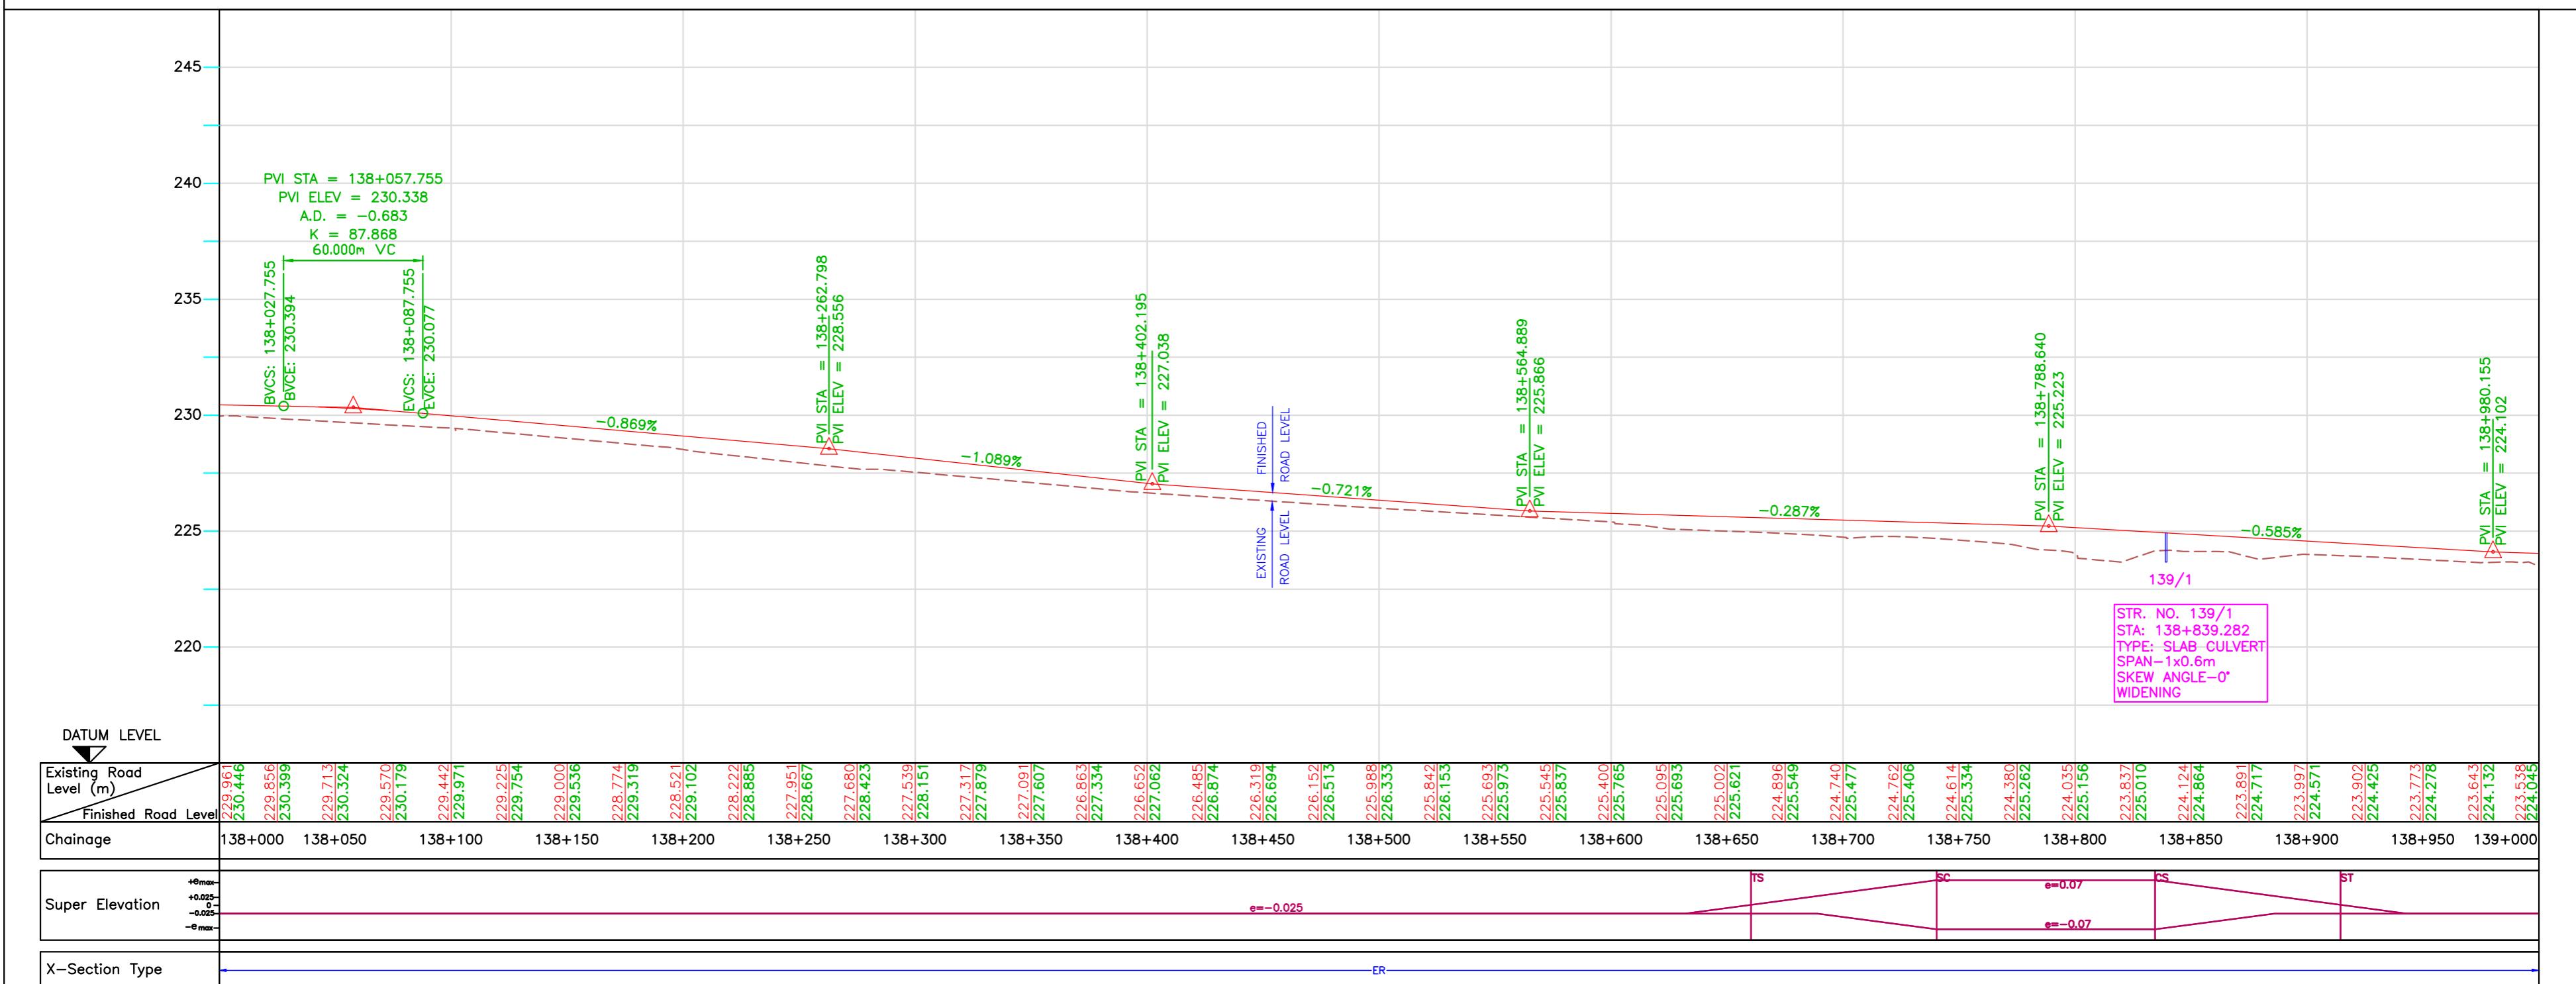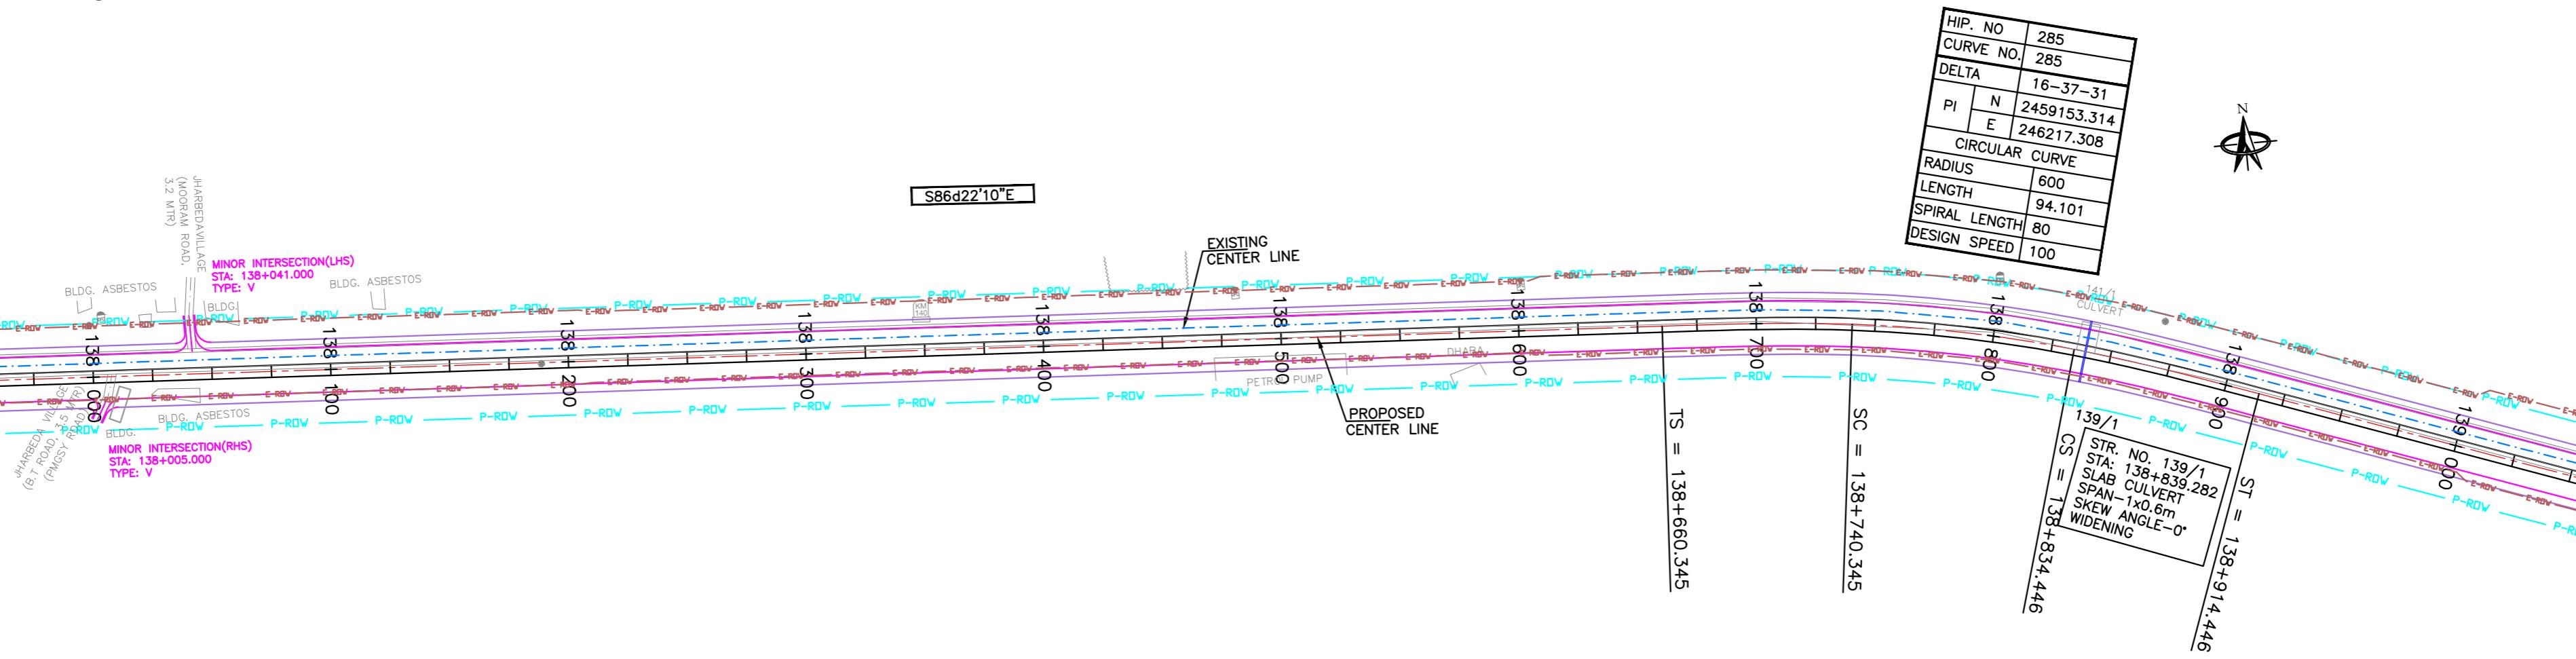

Mkd.	Descriptions	Date	By	Date	April 2010	Drawing Title :	Scale :	CONSULTANTS:	Client:
				Drawn By	Tabish Javed	PLAN AND PROFILE	0 20 40 60 80 100m Horizontal Scale	Pricewaterhouse Coopers Pvt. Ltd.	GOVERNMENT OF ORISSA
				Designed By	Subir Roy	KM 138+000 TO KM 139+000	0 2 4 6 8 10m Vertical Scale	Pricewaterhouse Coopers	WORKS DEPARTMENT
				Checked By	S.Rakshit	(SAMBALPUR - ROURKELA)		In JV With	Project: PPP TECHNO-ECONOMIC FEASIBILITY STUDY AND
REVISION	REVISION	REVISION	REVISION	Approved By	Avadesh	Drawing Number : 73231LASAIHIGHWAYS(PPP)PP - 135		LEA Associates South Asia Pvt. Ltd.	TRANSACTION ADVISOR FOR SELECTED
								B-1/E-27, Mohan Co-operative Industrial Estate, Mathura Road, New Delhi-110044.	STATE ROADS IN THE STATE OF ORISSA

## ← SAMBALPUR

ROURKELA ➔

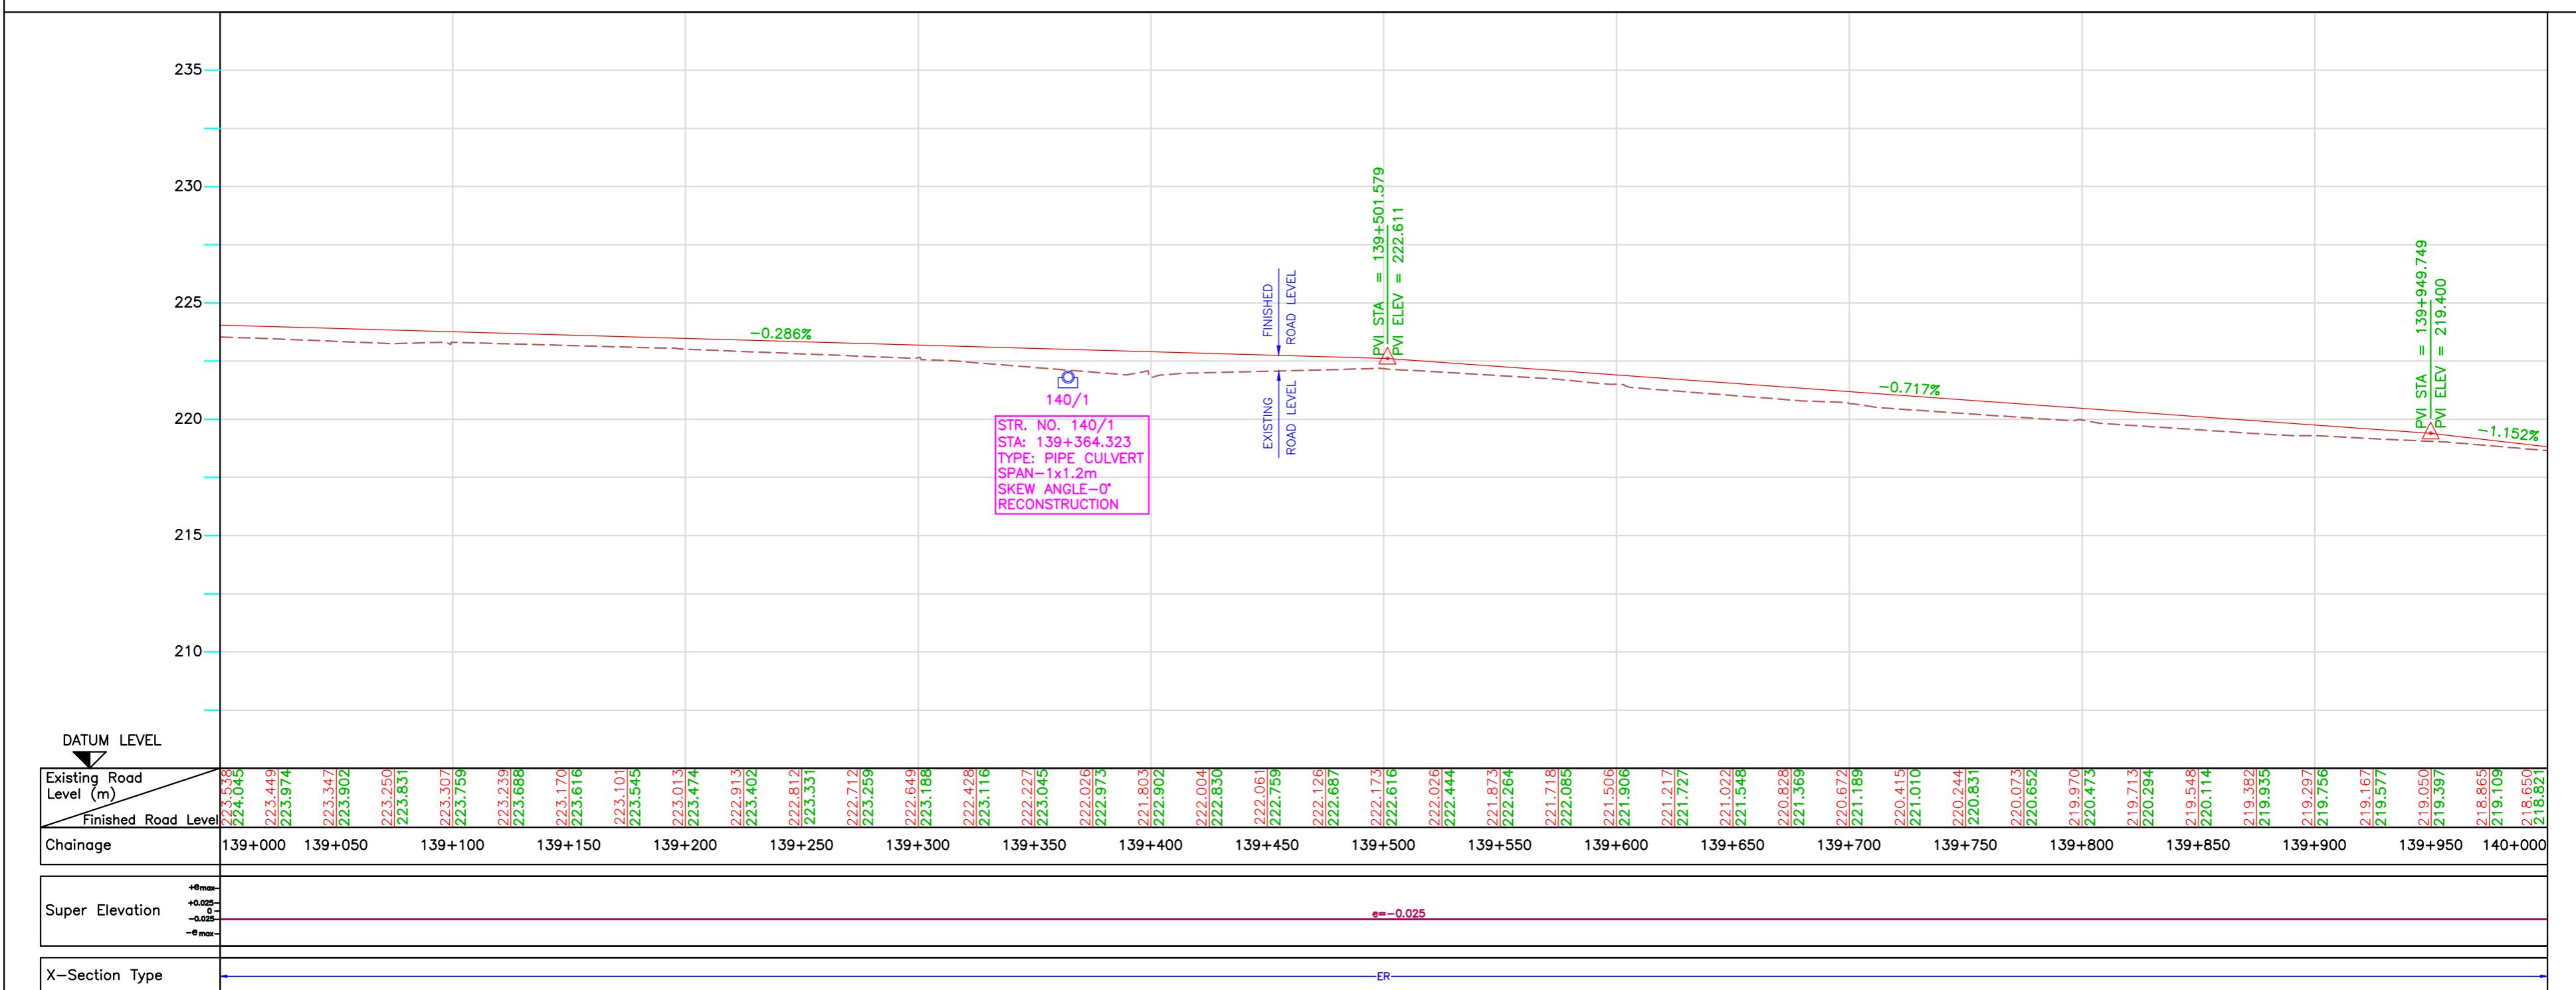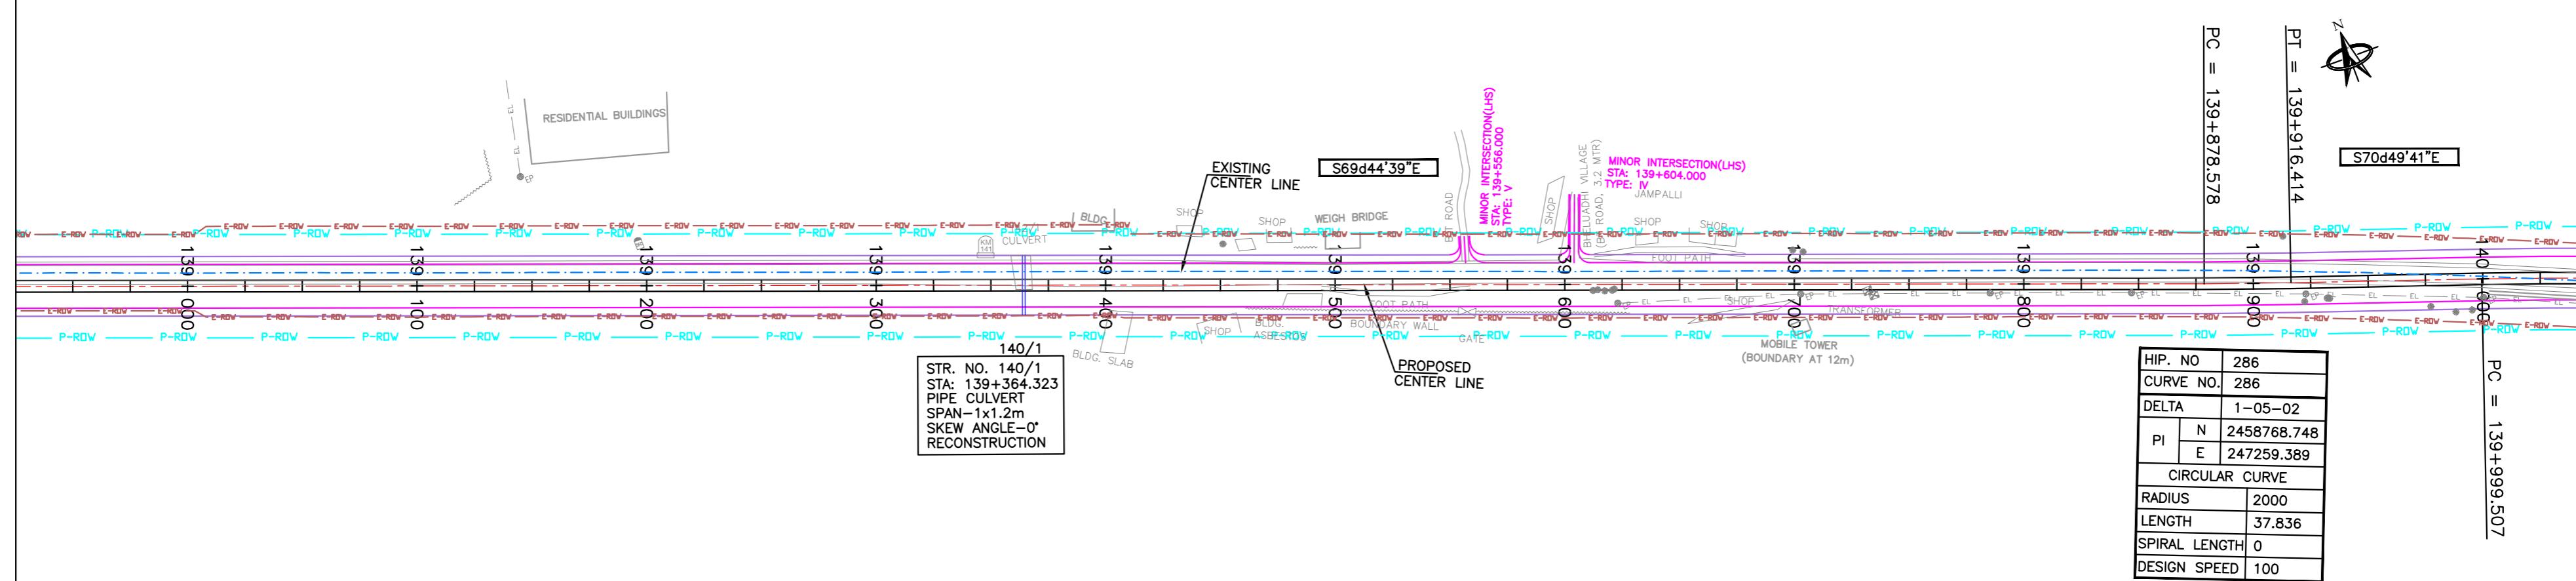

			Date	April 2010	Drawing Title :  PLAN AND PROFILE KM 139+000 TO KM 140+000 (SAMBALPUR - ROURKELA)	Scale :	0 20 40 60 80 100m	CONSULTANTS:  Pricewaterhouse Coopers Pvt. Ltd.  PricewaterhouseCoopers	Client:  GOVERNMENT OF ORISSA WORKS DEPARTMENT
			Drawn By	Tabish Javed		Horizontal Scale	0 2 4 6 8 10m		
			Designed By	Subir Roy		Vertical Scale	0 2 4 6 8 10m		
Mkd.	Descriptions	Date	By	Checked By		S.Rakshit			
REVISION			Approved By	Avadesh	Drawing Number :	73231\LASA\HIGHWAYS\PPP\PP - 136			Project: PPP TECHNO-ECONOMIC FEASIBILITY STUDY AND TRANSACTION ADVISOR FOR SELECTED STATE ROADS IN THE STATE OF ORISSA

